


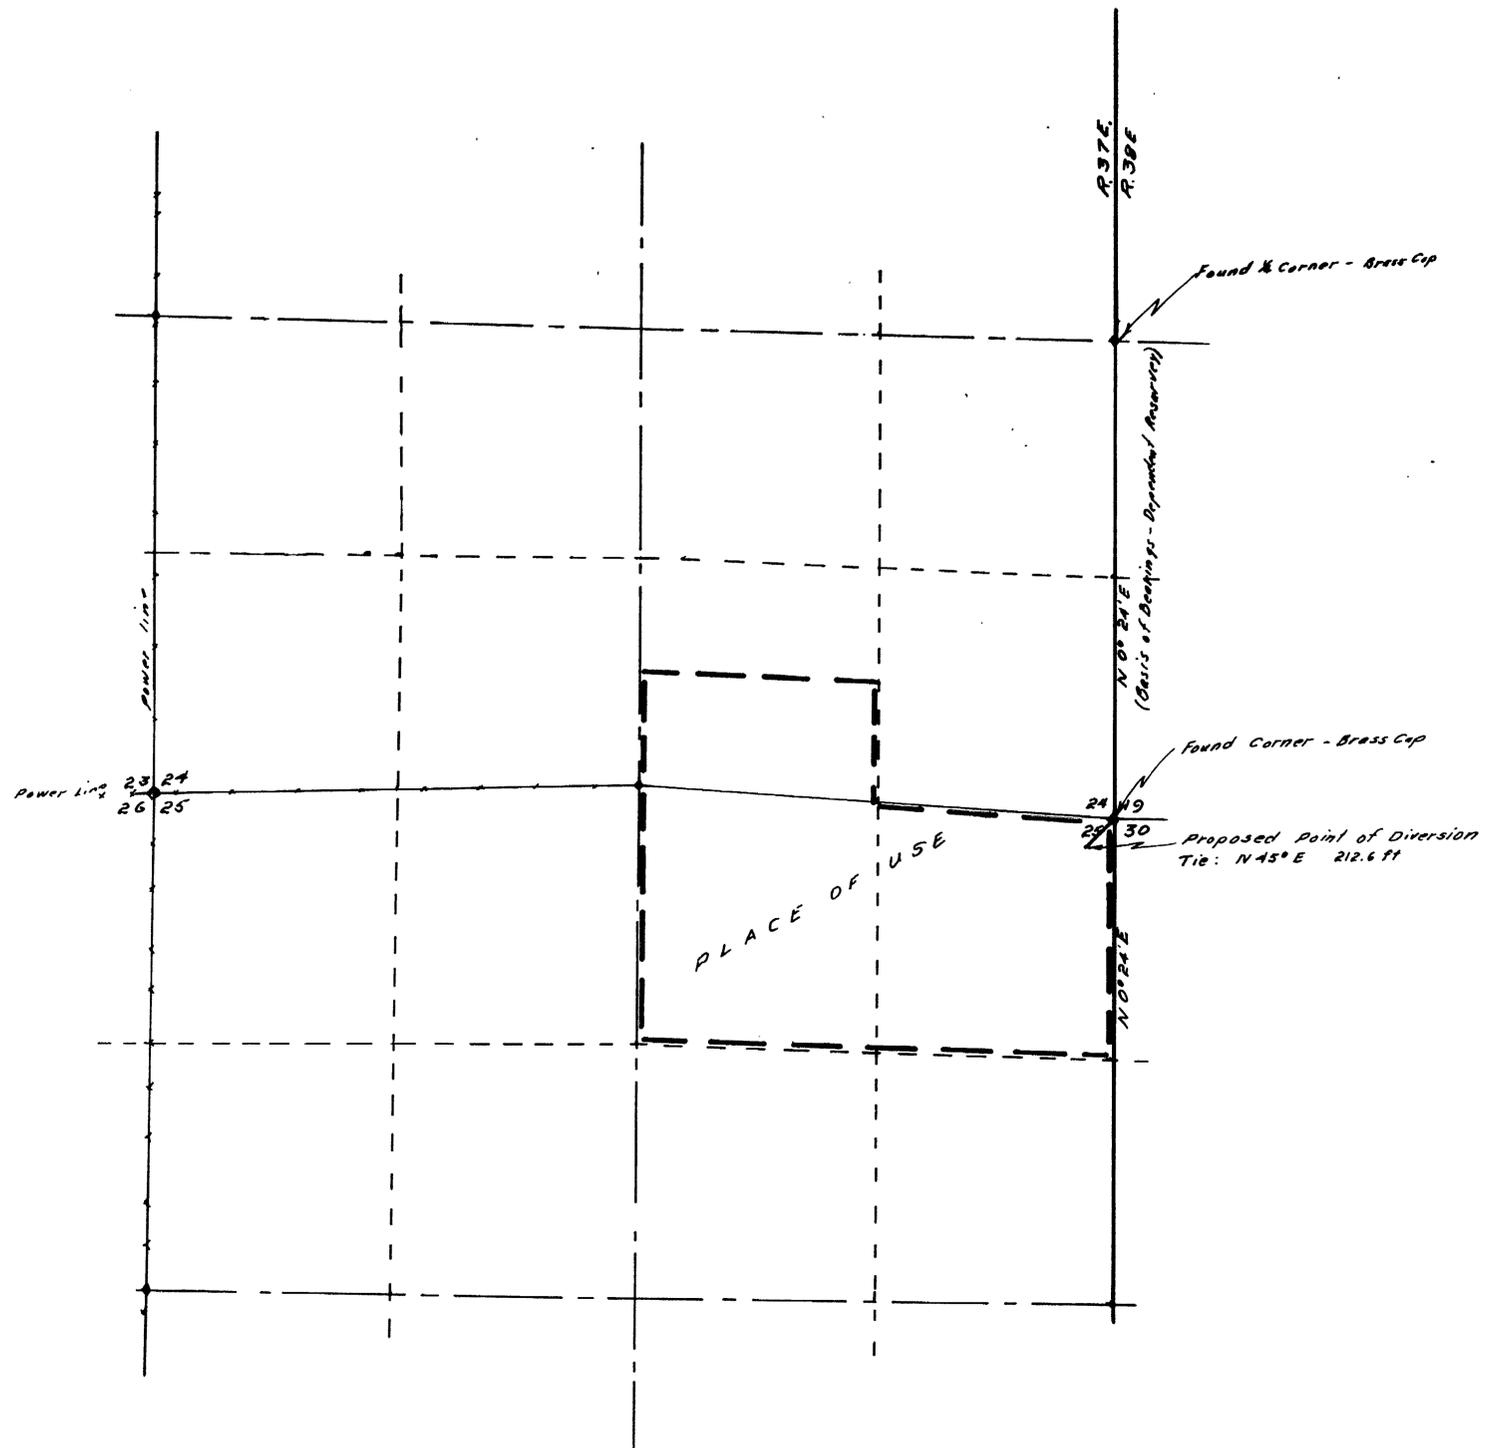


T.34 N., R.37E.
M.D.B&N



STATE OF NEVADA } S.S.
COUNTY OF HUMBOLDT }

I, J. R. CALDWELL, BEING FIRST DULY SWORN DEPOSE AND SAY THAT THIS MAP HAS BEEN CORRECTLY DRAWN TO THE DESIGNATED SCALE FROM FIELD NOTES OF A SURVEY MADE BY ME (OR UNDER MY SUPERVISION AND DIRECTION), on the 6th day of August, 1971, THAT TRULY AND CORRECTLY REPRESENTS THE PROPOSED LOCATION AND EXTENT OF THE WORKS USED TO DIVERT WATER FROM Underground IN Pershing COUNTY BY John Ruiz FOR Irrigation & Domestic PURPOSES, THAT THE PROPOSED POINT OF DIVERSION, THE APPROXIMATE LOCATION AND SIZE OF THE DIVERTING CHANNEL, ALL RESERVOIRS OR BASINS, THE LOCATION AND NAMES OF ALL OTHER WORKS WHICH WILL CROSS OR CONNECT WITH THE PROPOSED WORKS, AND THE BOUNDARY OF ALL LANDS SHOWING BY 40-ACRE SUBDIVISION THE AREAS PROPOSED TO BE IRRIGATED, ARE FULLY AND CORRECTLY DESIGNATED THEREON

J. R. Caldwell
STATE WATER RIGHT SURVEYOR

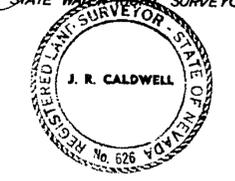

SUBSCRIBED AND SWORN TO BEFORE ME THIS 9th DAY OF August 1971.

James A. Callahan

JAMES A. CALLAHAN
Notary Public - State of Nevada
Humboldt County
My Commission Expires Feb. 28, 1975



1971 AUG 10 AM 9 32

FILED
AUG 10 1971
STATE ENGINEER'S OFFICE

MAP
TO ACCOMPANY APPLICATION TO
APPROPRIATE WATER
FOR Irrigation & Domestic
BY John Ruiz
FROM Underground
IN Pershing County, Nevada

26262