


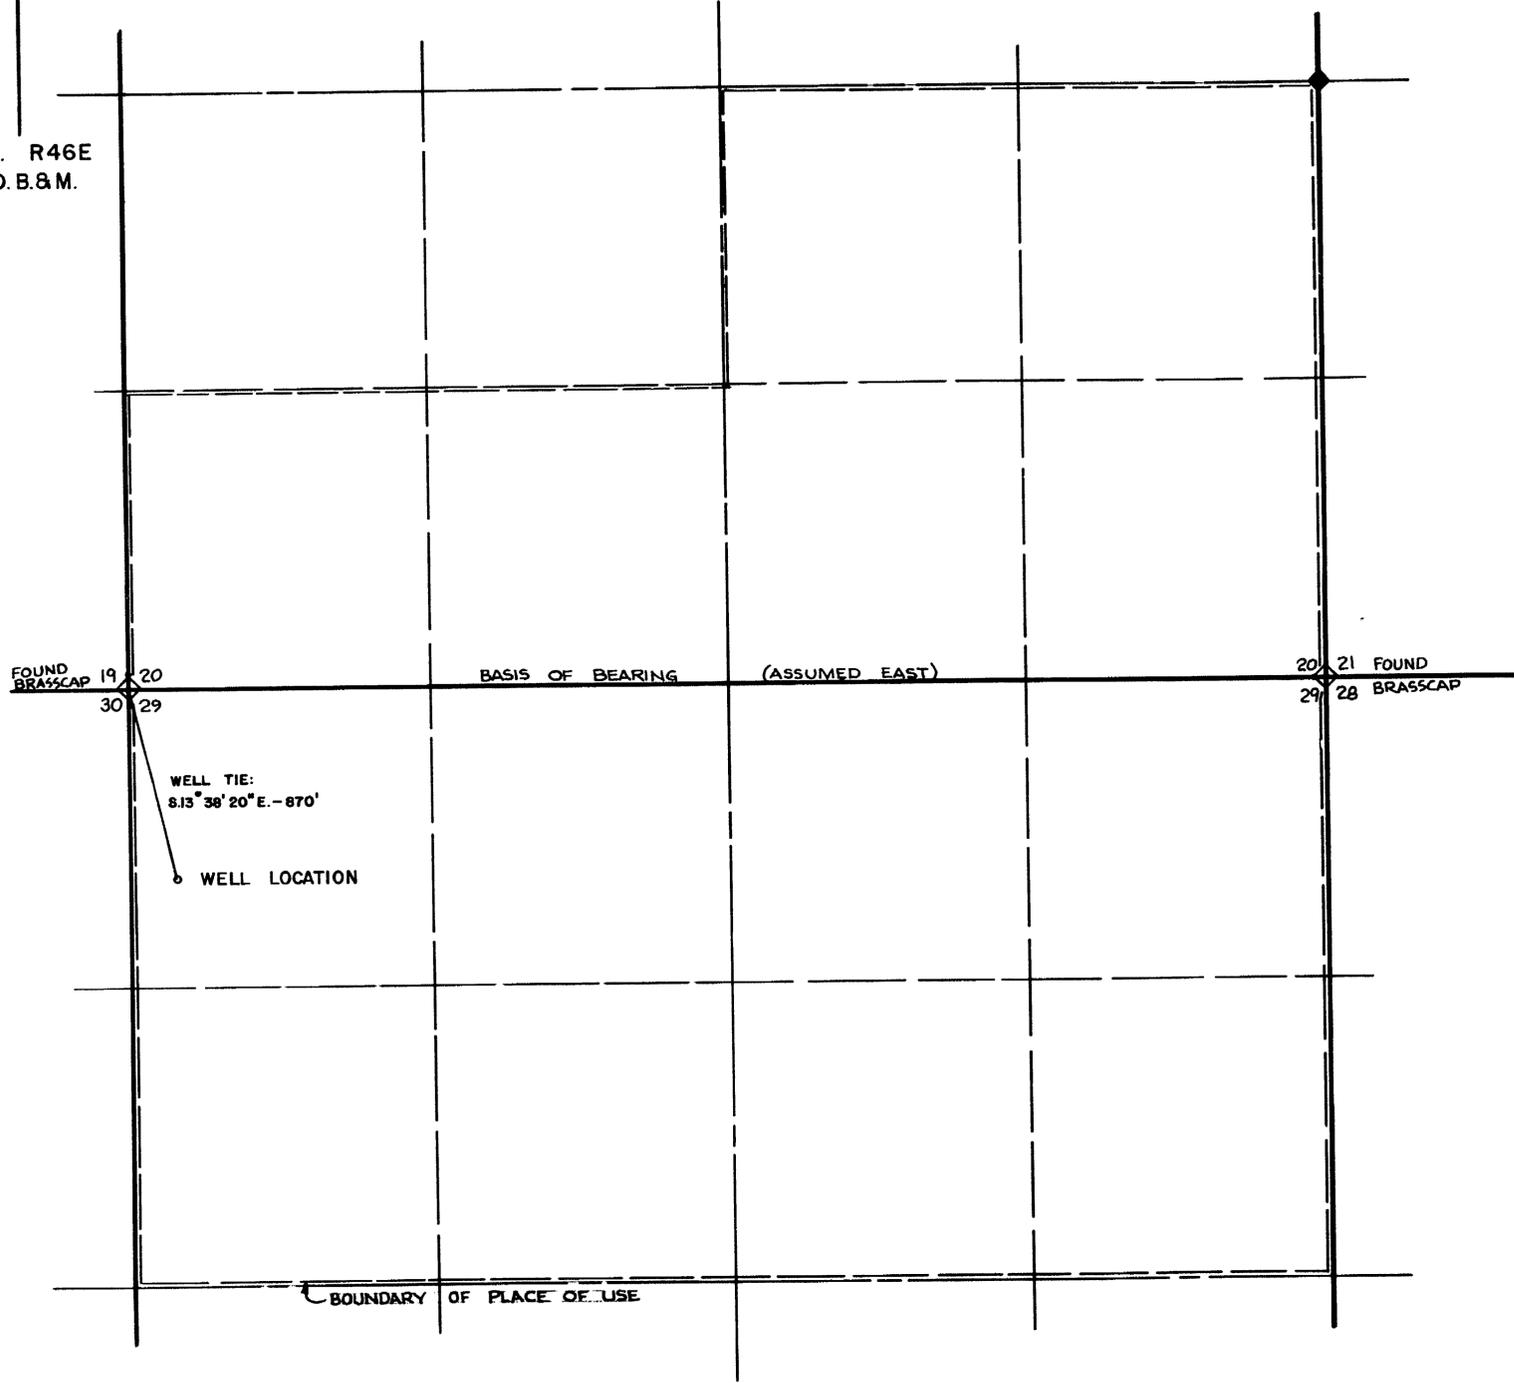

T27N. R46E
M.D.B.&M.





STATE OF NEVADA } s.s.
COUNTY OF ELKO }

I, ROBERT H. BABB, BEING FIRST DULY SWORN, DEPOSE AND SAY THAT THIS MAP, CONSISTING OF ONE SHEET, HAS BEEN CORRECTLY DRAWN TO THE DESIGNATED SCALE FROM FIELD NOTES OF A SURVEY MADE BY ME, ON THE 21 ST. DAY OF AUGUST, 1971; THAT IT TRULY AND CORRECTLY REPRESENTS THE PROPOSED LOCATION AND EXTENT OF THE WORKS USED TO DIVERT WATER FROM AN UNDERGROUND SOURCE IN LANDER COUNTY, BY HENRY FILIPPINI, SR., FOR IRRIGATION PURPOSES. THAT THE PROPOSED POINT OF DIVERSION, THE APPROXIMATE LOCATION AND SIZE OF THE DIVERTING CHANNEL, ALL RESERVOIRS OR BASINS, THE LOCATION AND NAMES OF ALL OTHER WORKS WHICH WILL CROSS OR CONNECT WITH THE PROPOSED WORKS, AND THE BOUNDARY OF ALL LANDS, SHOWING BY 40-ACRE SUBDIVISIONS THE AREAS PROPOSED TO BE IRRIGATED, ARE FULLY AND CORRECTLY DESIGNATED THEREON.

Robert H. Babb
STATE WATER RIGHT SURVEYOR 356

SUBSCRIBED AND SWORN TO BEFORE ME
THIS 9th DAY OF SEPTEMBER, 1971

Sue M. Ballew
NOTARY PUBLIC IN AND FOR ELKO COUNTY, NEVADA

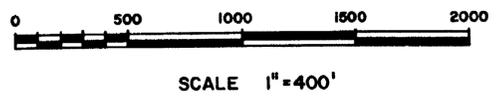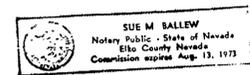

MAP
TO ACCOMPANY APPLICATION TO APPROPRIATE WATER FOR IRRIGATION
BY HENRY FILIPPINI
FROM AN UNDERGROUND SOURCE

1971 SEP 13 4:10 02

FILED
SEP 13 1971
STATE ENGINEER'S OFFICE

26304