
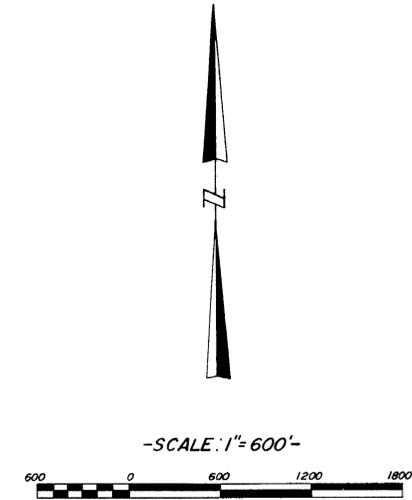


PORTION OF SECTIONS 9, 14, 15, 16, 22 & 23, T.14S., R. 65E., M.D.B. & M.  
CLARK COUNTY, NEVADA

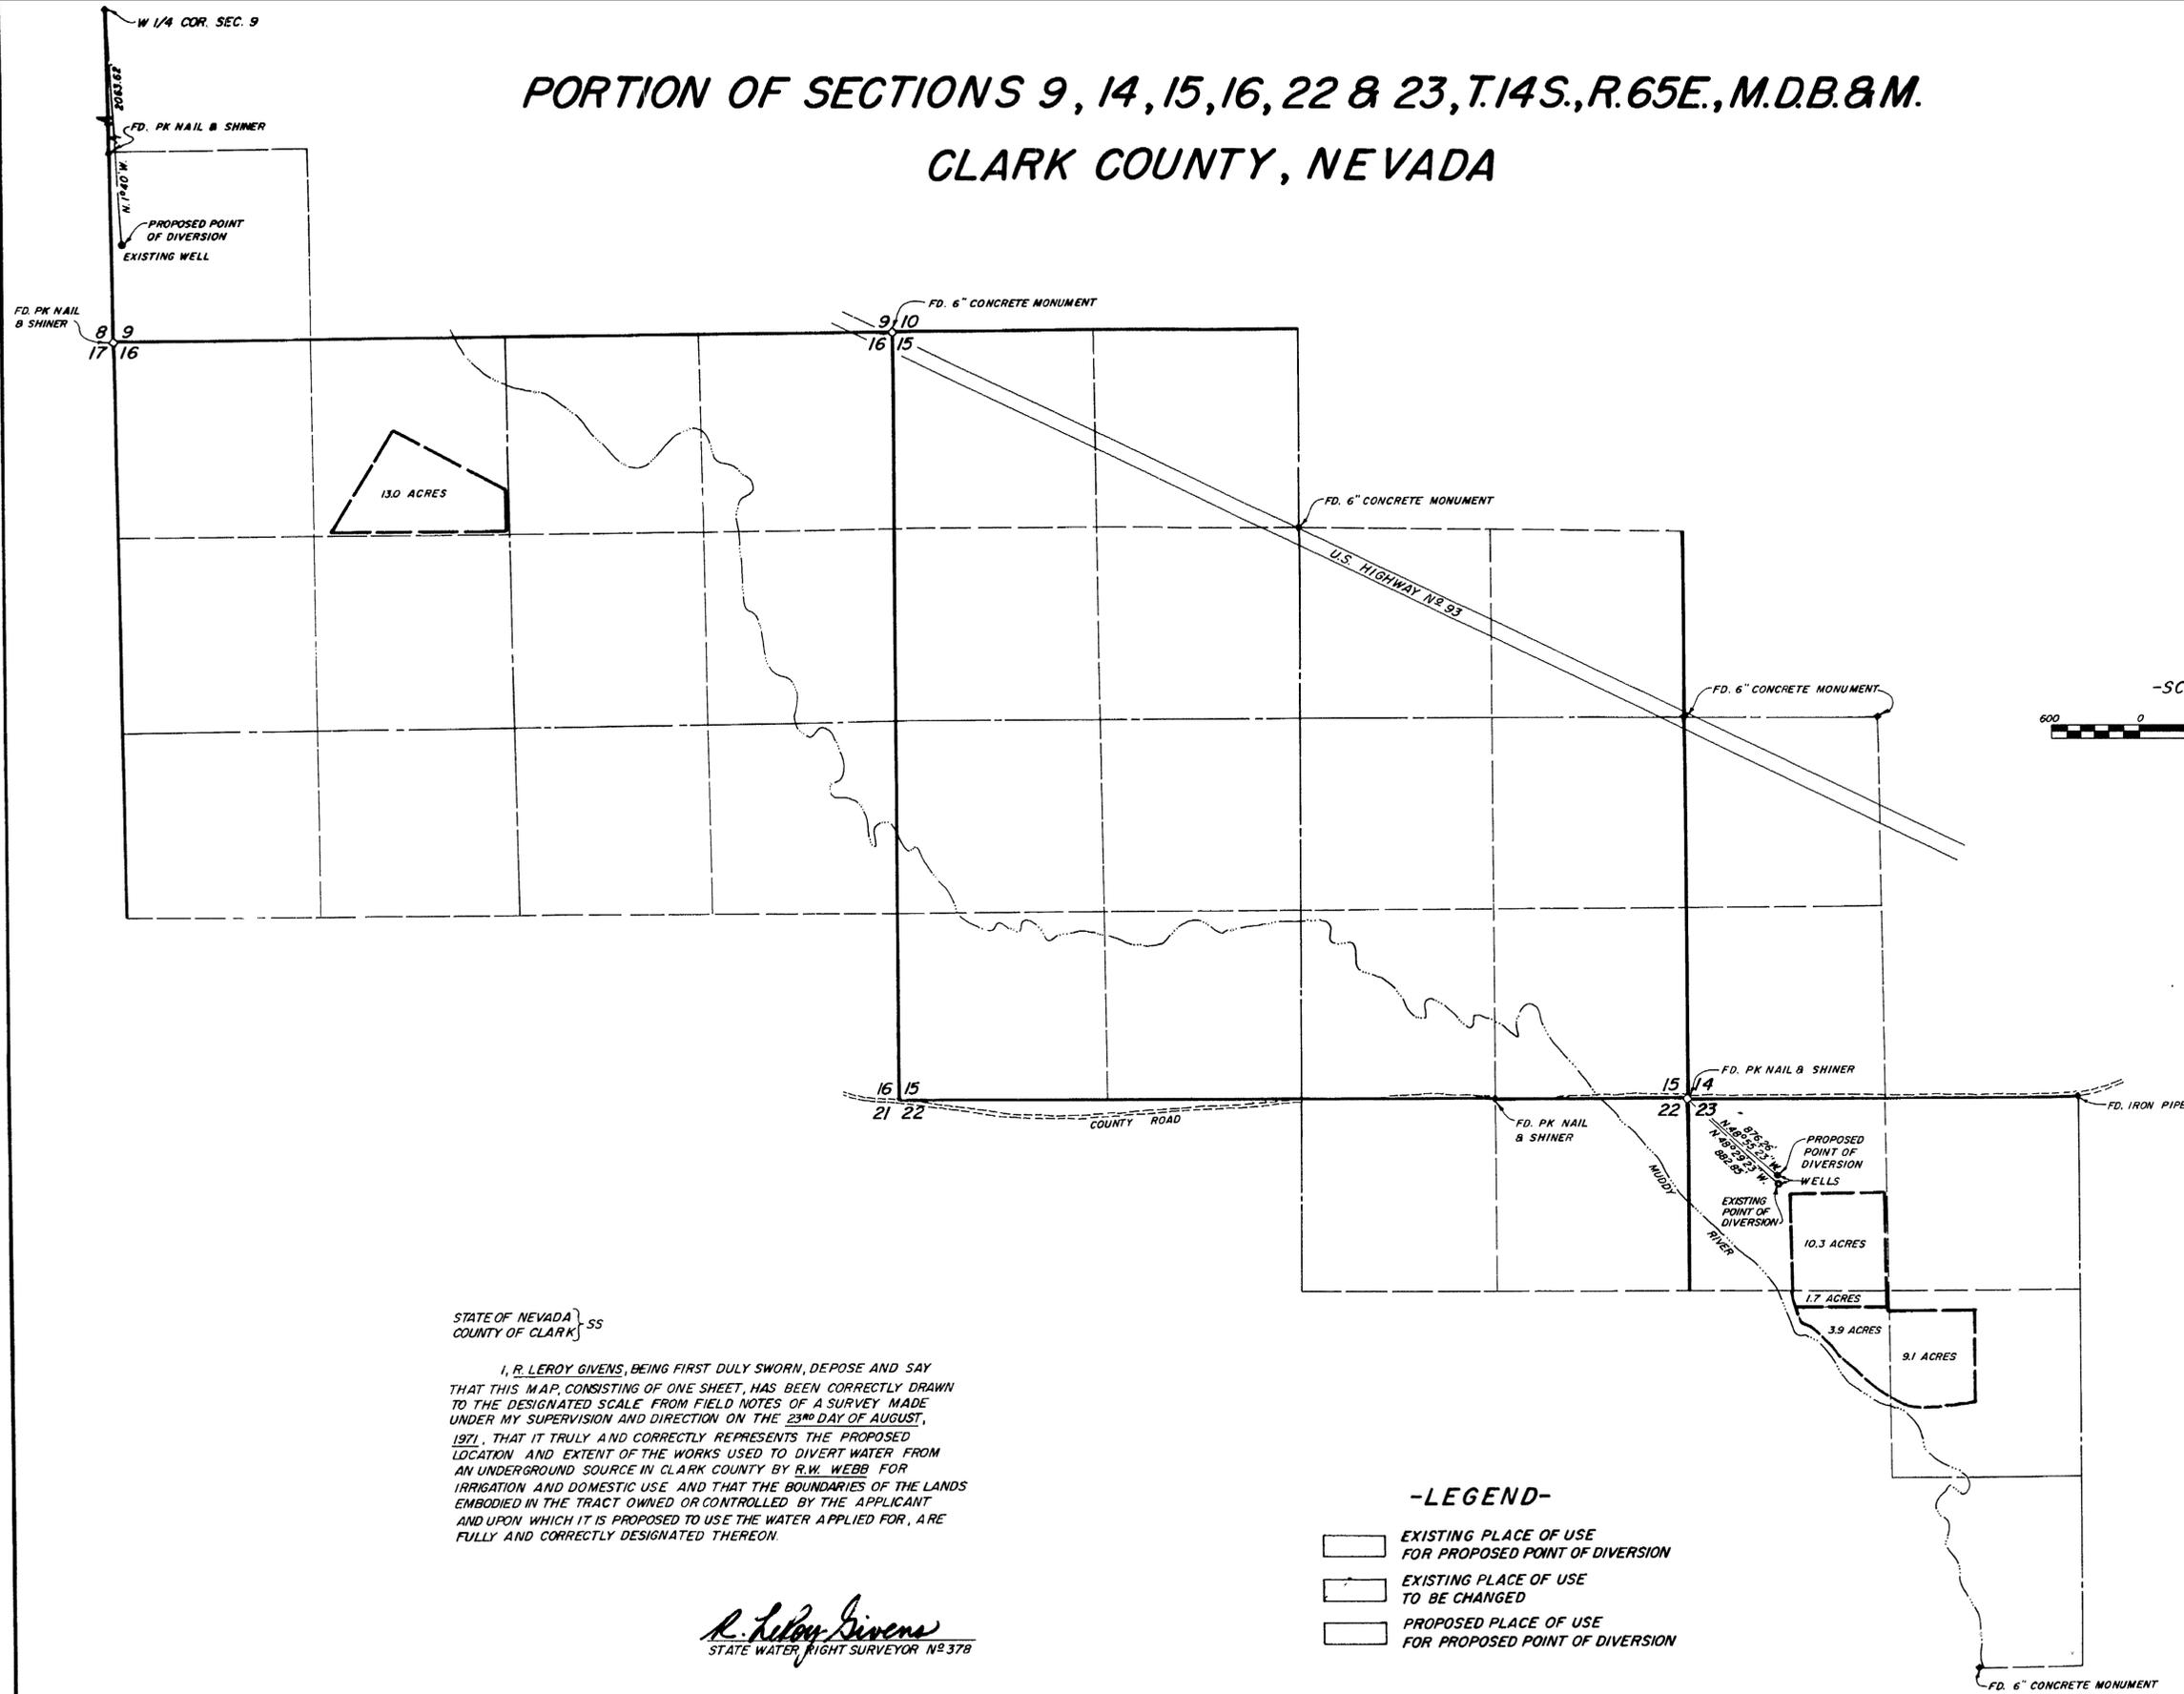

STATE OF NEVADA }  
COUNTY OF CLARK } ss

I, R. LEROY GIVENS, BEING FIRST DULY SWORN, DEPOSE AND SAY THAT THIS MAP, CONSISTING OF ONE SHEET, HAS BEEN CORRECTLY DRAWN TO THE DESIGNATED SCALE FROM FIELD NOTES OF A SURVEY MADE UNDER MY SUPERVISION AND DIRECTION ON THE 23<sup>RD</sup> DAY OF AUGUST, 1971, THAT IT TRULY AND CORRECTLY REPRESENTS THE PROPOSED LOCATION AND EXTENT OF THE WORKS USED TO DIVERT WATER FROM AN UNDERGROUND SOURCE IN CLARK COUNTY BY R.W. WEBB FOR IRRIGATION AND DOMESTIC USE AND THAT THE BOUNDARIES OF THE LANDS EMBODIED IN THE TRACT OWNED OR CONTROLLED BY THE APPLICANT AND UPON WHICH IT IS PROPOSED TO USE THE WATER APPLIED FOR, ARE FULLY AND CORRECTLY DESIGNATED THEREON.

*R. Leroy Givens*  
STATE WATER RIGHT SURVEYOR NO 378


-LEGEND-

-  EXISTING PLACE OF USE FOR PROPOSED POINT OF DIVERSION
-  EXISTING PLACE OF USE TO BE CHANGED
-  PROPOSED PLACE OF USE FOR PROPOSED POINT OF DIVERSION

SUBSCRIBED AND SWORN TO BEFORE ME THIS 8 DAY OF SEP., 1971

Margaret Jennings  
NOTARY PUBLIC IN AND FOR CLARK COUNTY, NEVADA

MY COMMISSION EXPIRES Apr. 8, 1975

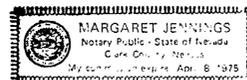

FILED  
SEP 15 1971  
STATE ENGINEER'S OFFICE

MAP TO ACCOMPANY APPLICATION  
FOR  
CHANGE IN PLACE OF USE & POINTS OF DIVERSION  
OF  
A PORTION OF APPLICATION NO 25733  
BY  
R. W. WEBB  
FROM  
AN UNDERGROUND SOURCE  
CLARK COUNTY, NEVADA

26315 26314