
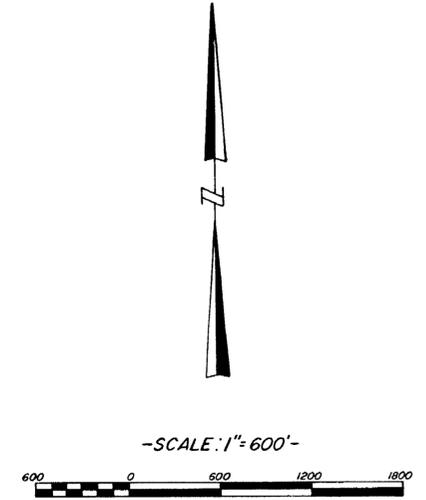


PORTION OF SECTIONS 9, 14, 15, 16, 22 & 23, T.14S., R.65E., M.D.B. & M.
CLARK COUNTY, NEVADA

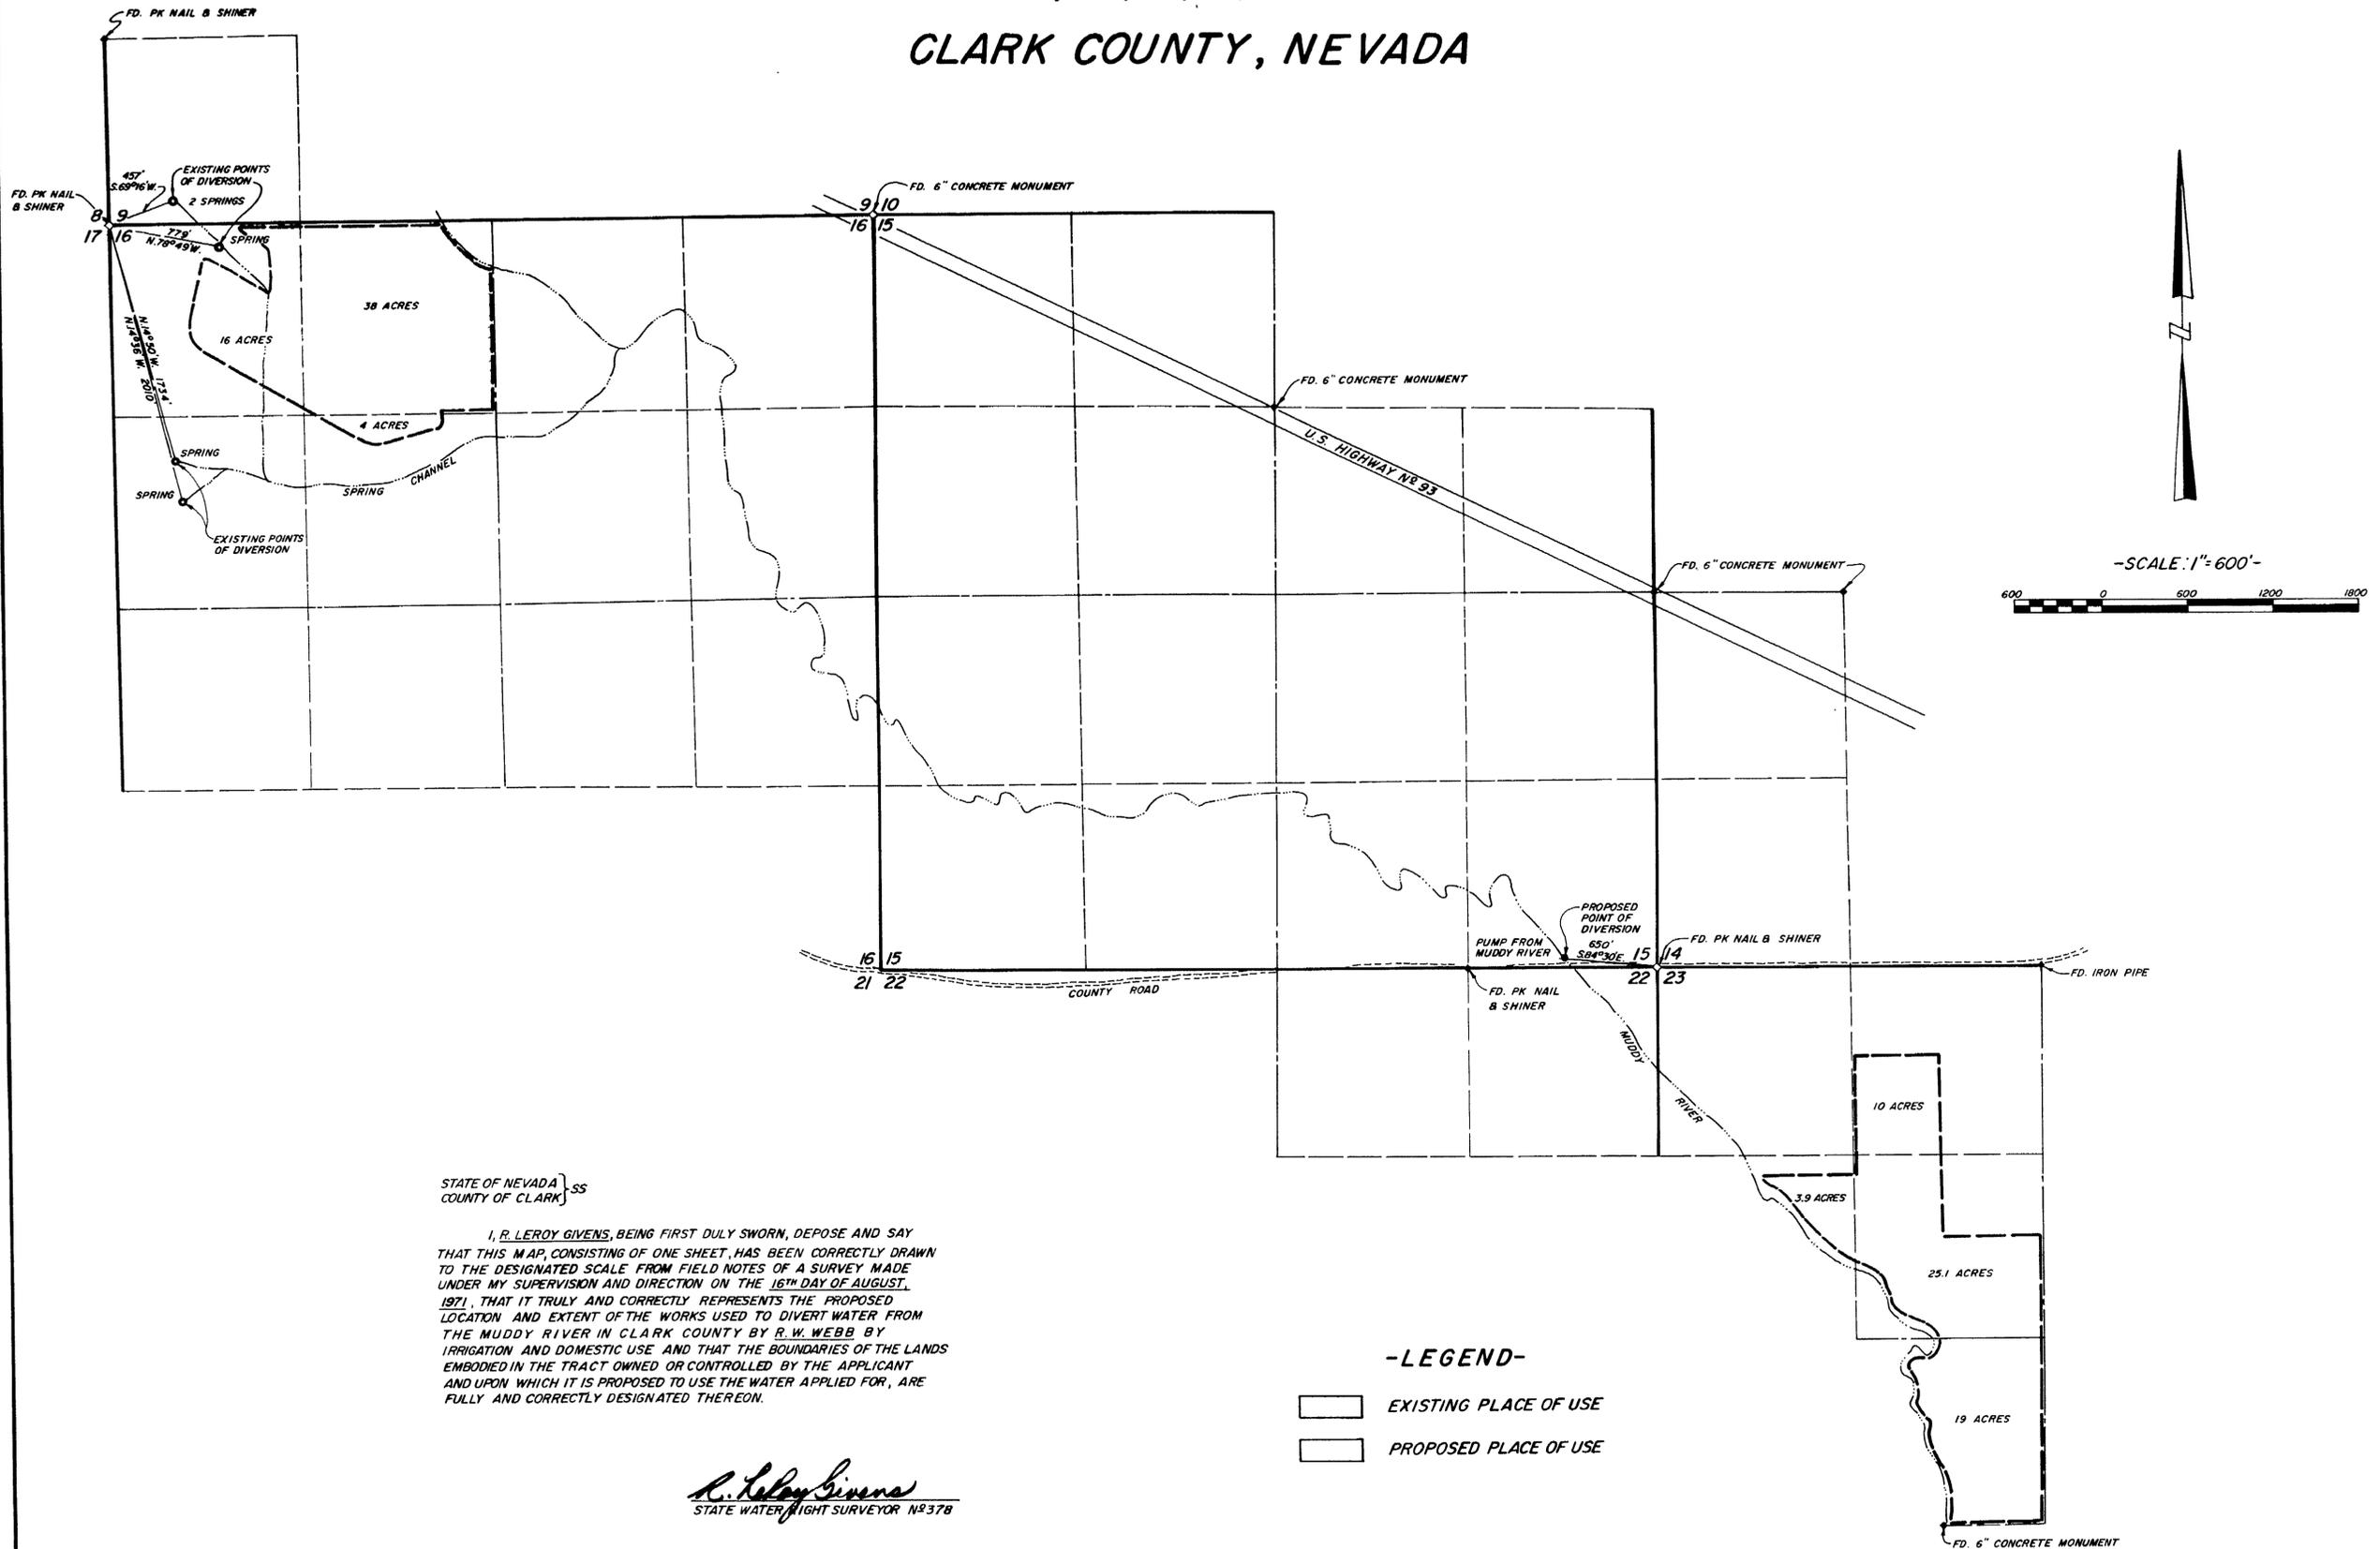

STATE OF NEVADA } ss
COUNTY OF CLARK }

I, R. LEROY GIVENS, BEING FIRST DULY SWORN, DEPOSE AND SAY THAT THIS MAP, CONSISTING OF ONE SHEET, HAS BEEN CORRECTLY DRAWN TO THE DESIGNATED SCALE FROM FIELD NOTES OF A SURVEY MADE UNDER MY SUPERVISION AND DIRECTION ON THE 16TH DAY OF AUGUST, 1971, THAT IT TRULY AND CORRECTLY REPRESENTS THE PROPOSED LOCATION AND EXTENT OF THE WORKS USED TO DIVERT WATER FROM THE MUDDY RIVER IN CLARK COUNTY BY R. W. WEBB BY IRRIGATION AND DOMESTIC USE AND THAT THE BOUNDARIES OF THE LANDS EMBODIED IN THE TRACT OWNED OR CONTROLLED BY THE APPLICANT AND UPON WHICH IT IS PROPOSED TO USE THE WATER APPLIED FOR, ARE FULLY AND CORRECTLY DESIGNATED THEREON.

R. Leroy Givens
STATE WATER RIGHT SURVEYOR N9378


-LEGEND-

- EXISTING PLACE OF USE
- PROPOSED PLACE OF USE

SUBSCRIBED AND SWORN TO BEFORE ME THIS 8 DAY OF Sep., 1971

Margaret Jennings
NOTARY PUBLIC IN AND FOR CLARK COUNTY, NEVADA

MY COMMISSION EXPIRES Apr. 8, 1975

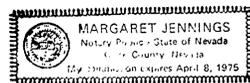

MAP TO ACCOMPANY APPLICATION
FOR
CHANGE IN PLACE OF USE & POINT OF DIVERSION
OF
APPLICATION No 25860
BY
R. W. WEBB
FROM
THE MUDDY RIVER
CLARK COUNTY, NEVADA

FILED
SEP 15 1971
STATE ENGINEER'S OFFICE