


T 6 N, R 6 E, MDB # M.

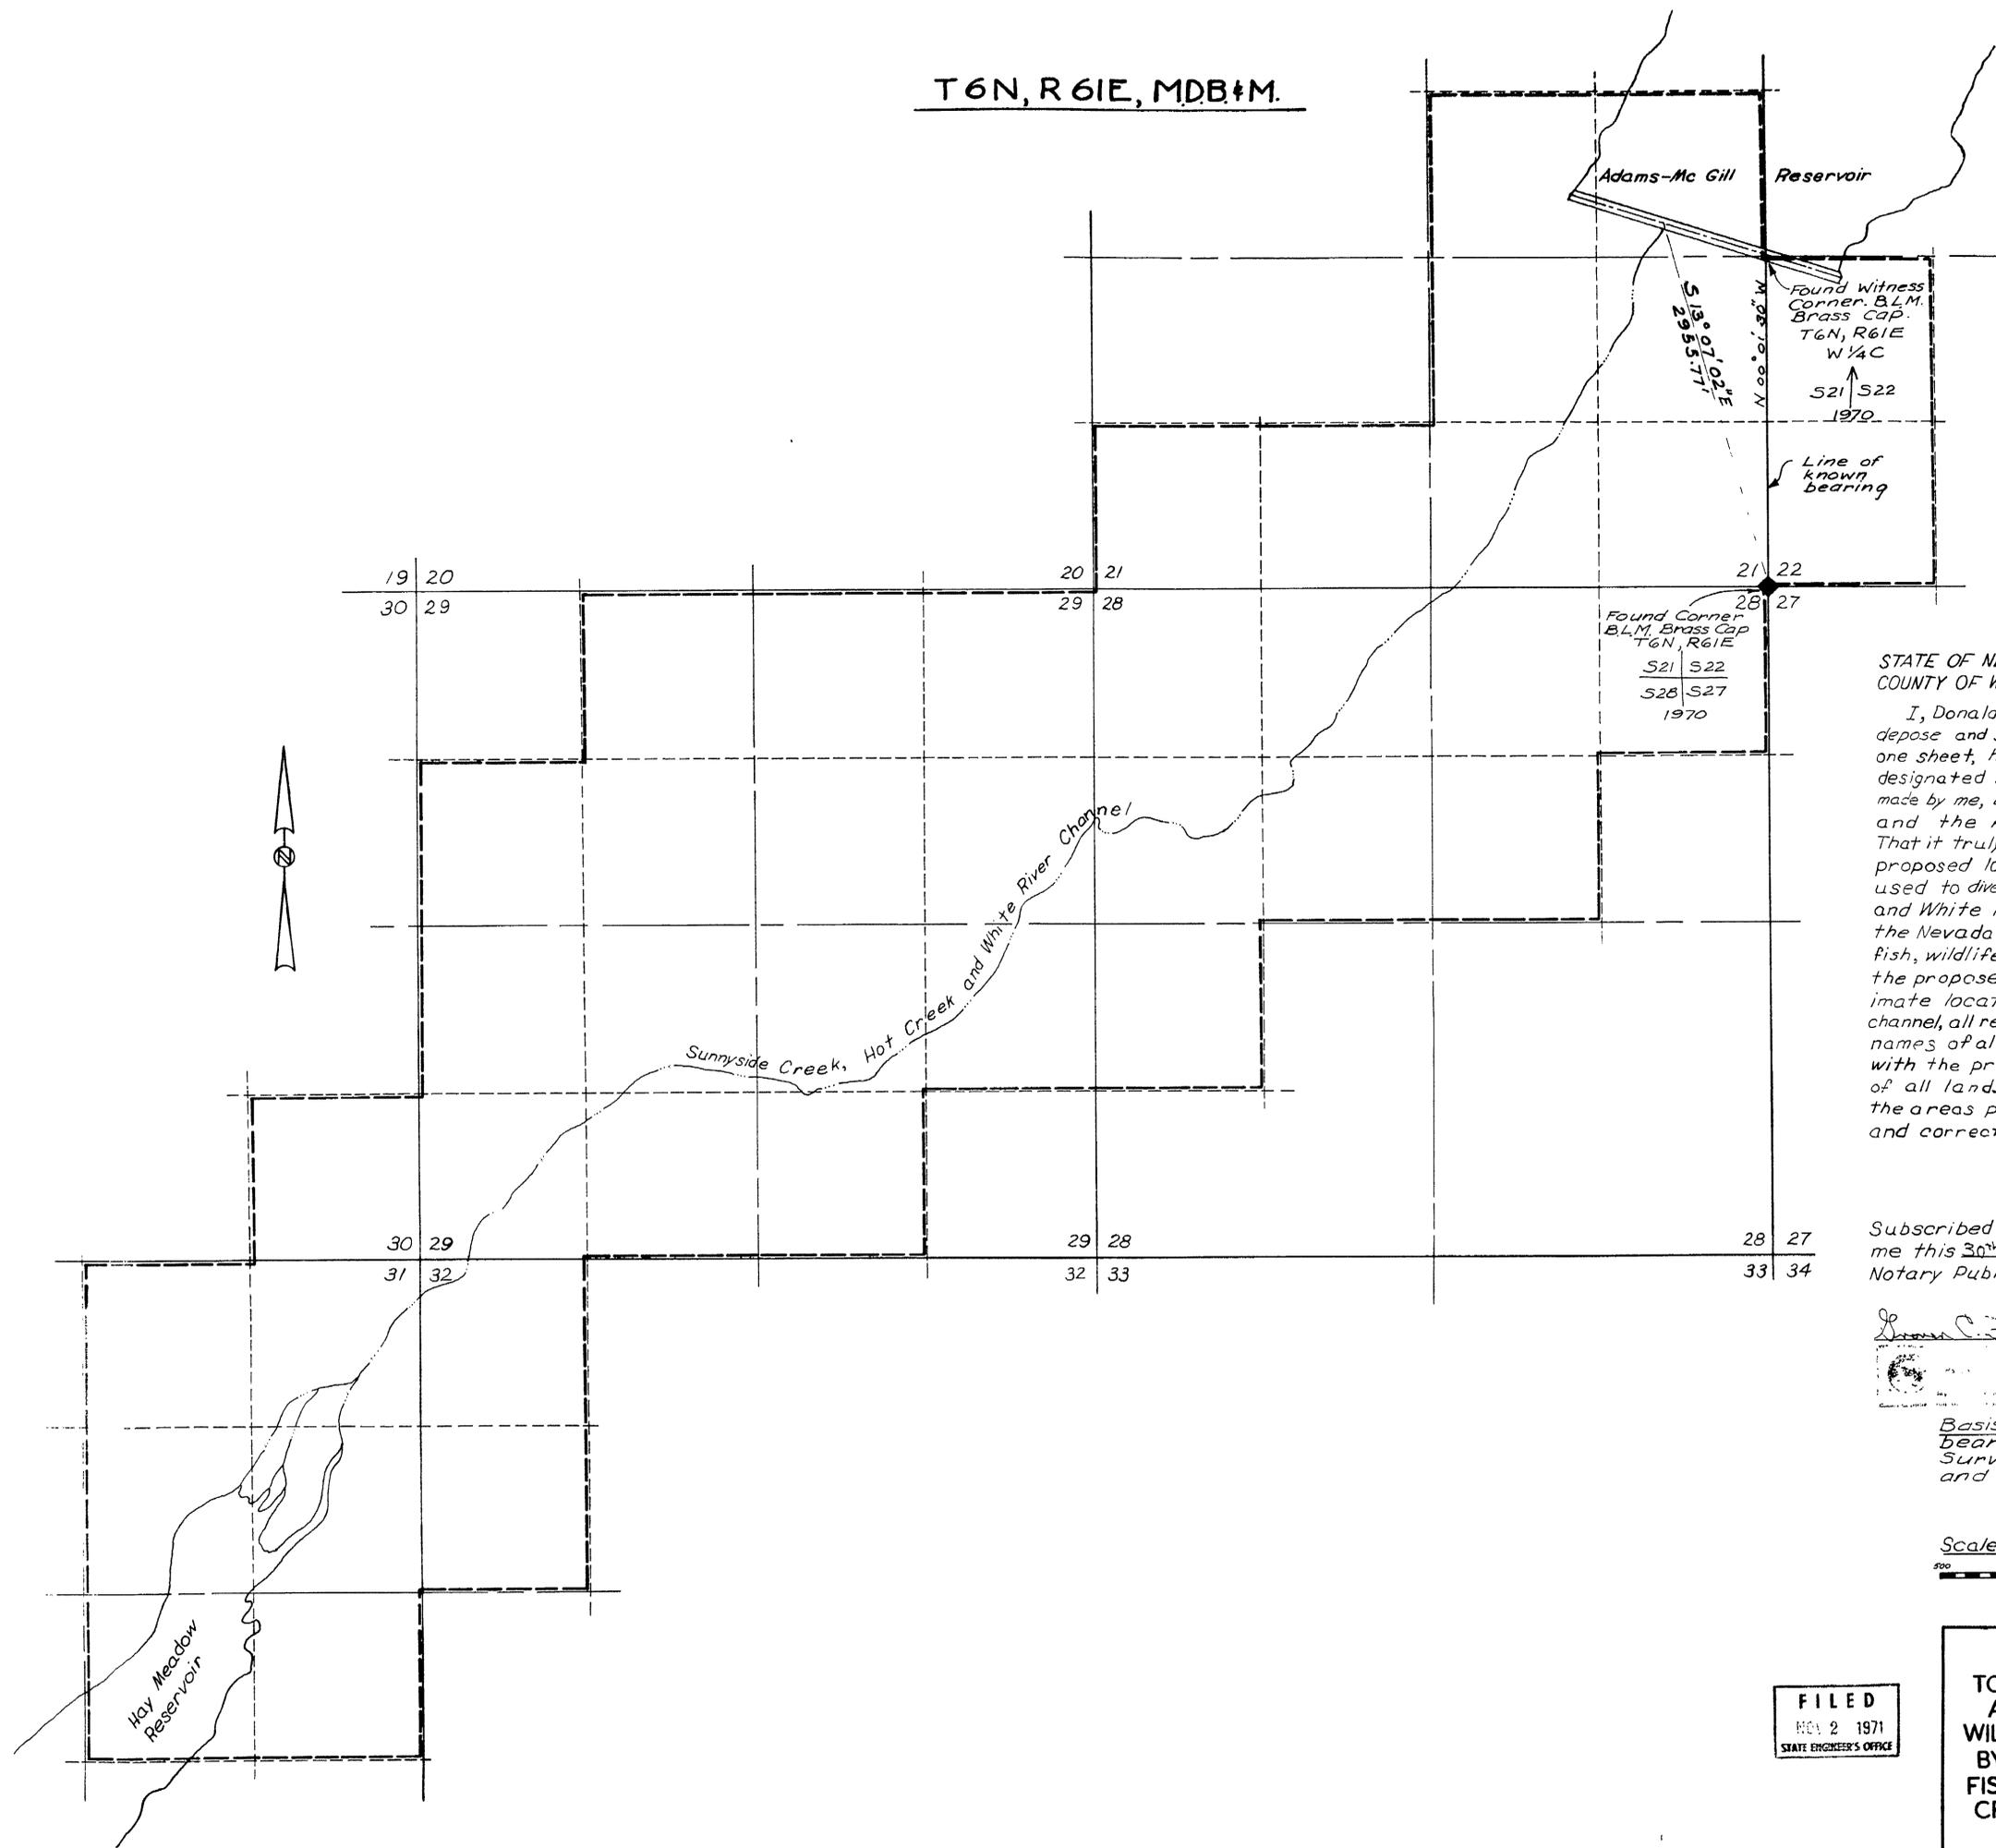


STATE OF NEVADA, } SS
 COUNTY OF WASHOE }

I, Donald C. Osborne, being first duly sworn, depose and say that this map, consisting of one sheet, has been correctly drawn to the designated scale from field notes of a survey made by me, between the first day of September and the nineteenth day of September, 1971. That it truly and correctly represents the proposed location and extent of the works used to divert water from the Sunnyside Creek, Hot Creek and White River Channel, in Nye County, by the Nevada Department of Fish and Game for fish, wildlife and recreation purposes. That the proposed point of diversion, the approximate location and size of the diverting channel, all reservoirs or basins, the location and names of all other works which will cross or connect with the proposed works, and the boundary of all lands, showing by 40-acre subdivisions the areas proposed to be irrigated, are fully and correctly designated thereon.

Donald C. Osborne
 Donald C. Osborne
 State Water Right Surveyor

Subscribed and sworn to before me this 30th day of September, 1971
 Notary Public in and for Washoe County, Nevada.

Don C. Freeman

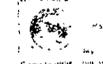

Basis of Bearings: Line of known bearing, U.S. B.L.M. Cadastral Survey of line between Section 21 and Section 22, T 6 N, R 6 E, MDB # 1.

Scale 1" = 660'
 0 500 1000 1500 2000

FILED
 NOV 2 1971
 STATE ENGINEER'S OFFICE

MAP
 TO ACCOMPANY APPLICATION TO
 APPROPRIATE WATER FOR FISH,
 WILDLIFE AND RECREATION PURPOSES
 BY THE NEVADA DEPARTMENT OF
 FISH & GAME FROM THE SUNNYSIDE
 CREEK, HOT CREEK AND WHITE RIVER
 CHANNEL

26295 26332

SEPT, 1971

KW-62

26332