


SECTION	SUBDIVISION	TOWNSHIP	RANGE	CULTIVATED ACREAGE	DESCRIPTION OF CULTURE	DATE OF FIRST CULTURE
4	Lot 3 (NE1/4 NW1/4)	34 N.	45 E.	30.6	Harvest Crop	
"	Lot 4 (NW1/4 NW1/4)	"	"	"	"	
"	SW1/4 NW1/4	"	"	31.8	"	
"	SE1/4 NW1/4	"	"	"	"	

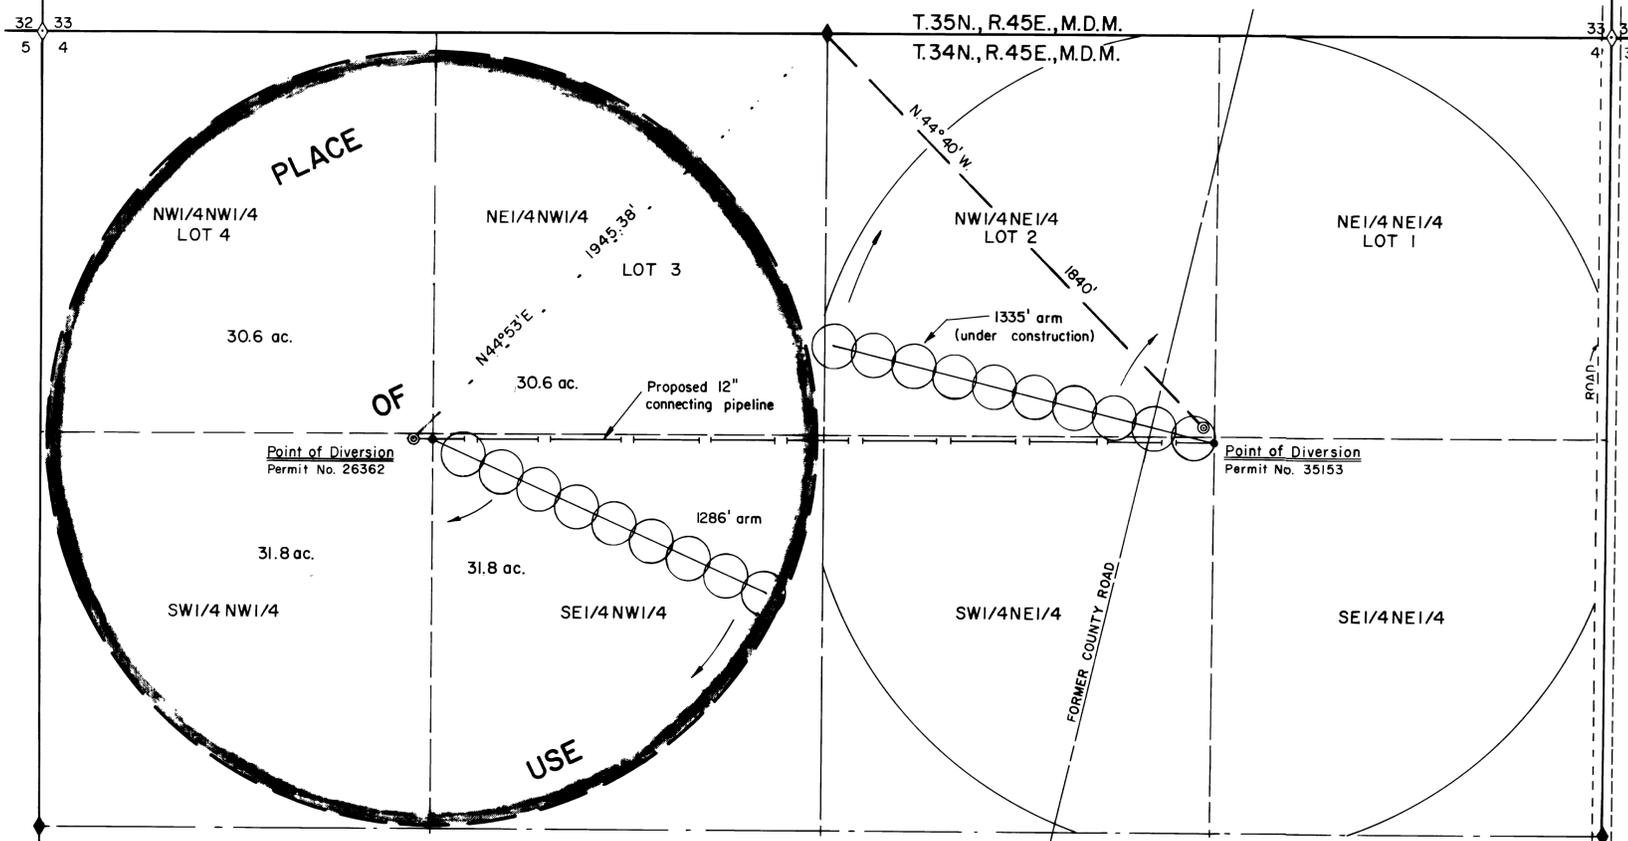

STATE OF NEVADA }
 COUNTY OF ELKO } SS.

I, William A. Nisbet, being first duly sworn, depose and say that this map, consisting of one sheet, has been correctly drawn to the designated scale from field notes of a survey made under my supervision and direction, on the 25th day of July, 1978; that it truly and correctly represents the proposed location and the extent of the works used to divert water from an UNDERGROUND SOURCE in LANDER COUNTY, by THOMAS E. & GLORIA J. DEFOOR for IRRIGATION PURPOSES under application no. 26362. That the point of diversion, the location, size of the diverting channel, location and description of all measuring devices, the location and extent of lands owned or controlled by the applicant upon which water applied for under Application No. 26362 is used, together with the area and kind of culture in each 40-acre subdivision, and the location and names of all other works or streams which are crossed by or connected with said works are fully and correctly designated thereon.

William A. Nisbet
 STATE WATER RIGHT SURVEYOR NO. 448

Subscribed and sworn to before me this 30th day of July, 1979. Notary Public in and for Elko County, Nevada.



BASIS OF BEARINGS: East line Sec. 4, per B.L.M. survey plat, approved January 29, 1916



CERTIFICATE NO. 9997 ISSUED 4-13-82
 SCALE: 1" = 300'

5 4
8 9
Fd. Section Corner
Slate Stone

- LEGEND**
- ◇ Fd. Section Corner Brass Cap
 - ◆ Fd. 1/4 Section Corner Brass Cap
 - ⊙ Point of Diversion

FILED
 NOV 10 1978
 STATE ENGINEER'S OFFICE

OFFICE
 STATE ENGINEER
 1979 AUG 7 PM 2 33

NO.	DATE	DESCRIPTION	CHK'D	APP'D
1	B.N. 7/30/79	to pivot system		
REVISIONS				
DRAWN BY D.P.		APPROVED BY W.A.N.		
JOB NO. 2206-03		DATE OCT. 1978		

MAP
 TO ACCOMPANY PROOF OF BENEFICIAL USE
 UNDER APPLICATION NO. 26362
 FOR
IRRIGATION PURPOSES
 BY
THOMAS E. & GLORIA J. DEFOOR
 FROM AN UNDERGROUND SOURCE

CHILTON ENGINEERING
 421 COURT STREET
 ELKO, NEVADA

W78016

69183 26362