



SCALE: 1" = 200'
 BASIS OF BEARINGS: 1/4 LINE SEC 9, T.20N., R.19E., MDB&M,
 N 0° 07' 10" E.


STATE OF NEVADA } ss
 COUNTY OF WASHOE }

I, ROY H. HIBDON, BEING FIRST DULY SWORN, DEPOSE AND SAY THAT THIS MAP, CONSISTING OF ONE SHEET, HAS BEEN CORRECTLY DRAWN TO THE DESIGNATED SCALE FROM INFORMATION GATHERED FROM VARIOUS MAPS AND RECORDS UNDER MY SUPERVISION AND DIRECTION ON THE 29TH DAY OF OCTOBER, 1971, THAT IT TRULY AND CORRECTLY REPRESENTS THE PROPOSED LOCATION AND EXTENT OF THE WORKS USED TO DIVERT WATER, AN UNDERGROUND SOURCE IN WASHOE COUNTY, BY WASHOE COUNTY FOR QUASI MUNICIPAL AND DOMESTIC PURPOSES, THAT THE PROPOSED POINT OF DIVERSION, THE PLACE OF USE, AND THE LOCATION AND MANNER OF ALL OTHER WORKS, ARE FULLY AND CORRECTLY DESIGNATED THEREON.

Roy H. Hibdon
 ROY H. HIBDON
 STATE WATER RIGHT SURVEYOR
 N# 370

SUBSCRIBED AND SWORN TO BEFORE ME THIS 5th DAY OF November, 1971, NOTARY PUBLIC IN AND FOR WASHOE COUNTY, NEVADA. MY COMMISSION EXPIRES July 10, 1974

Donald L. Turley
 DONALD L. TURLEY
 Notary Public
 My Commission Expires July 10, 1974

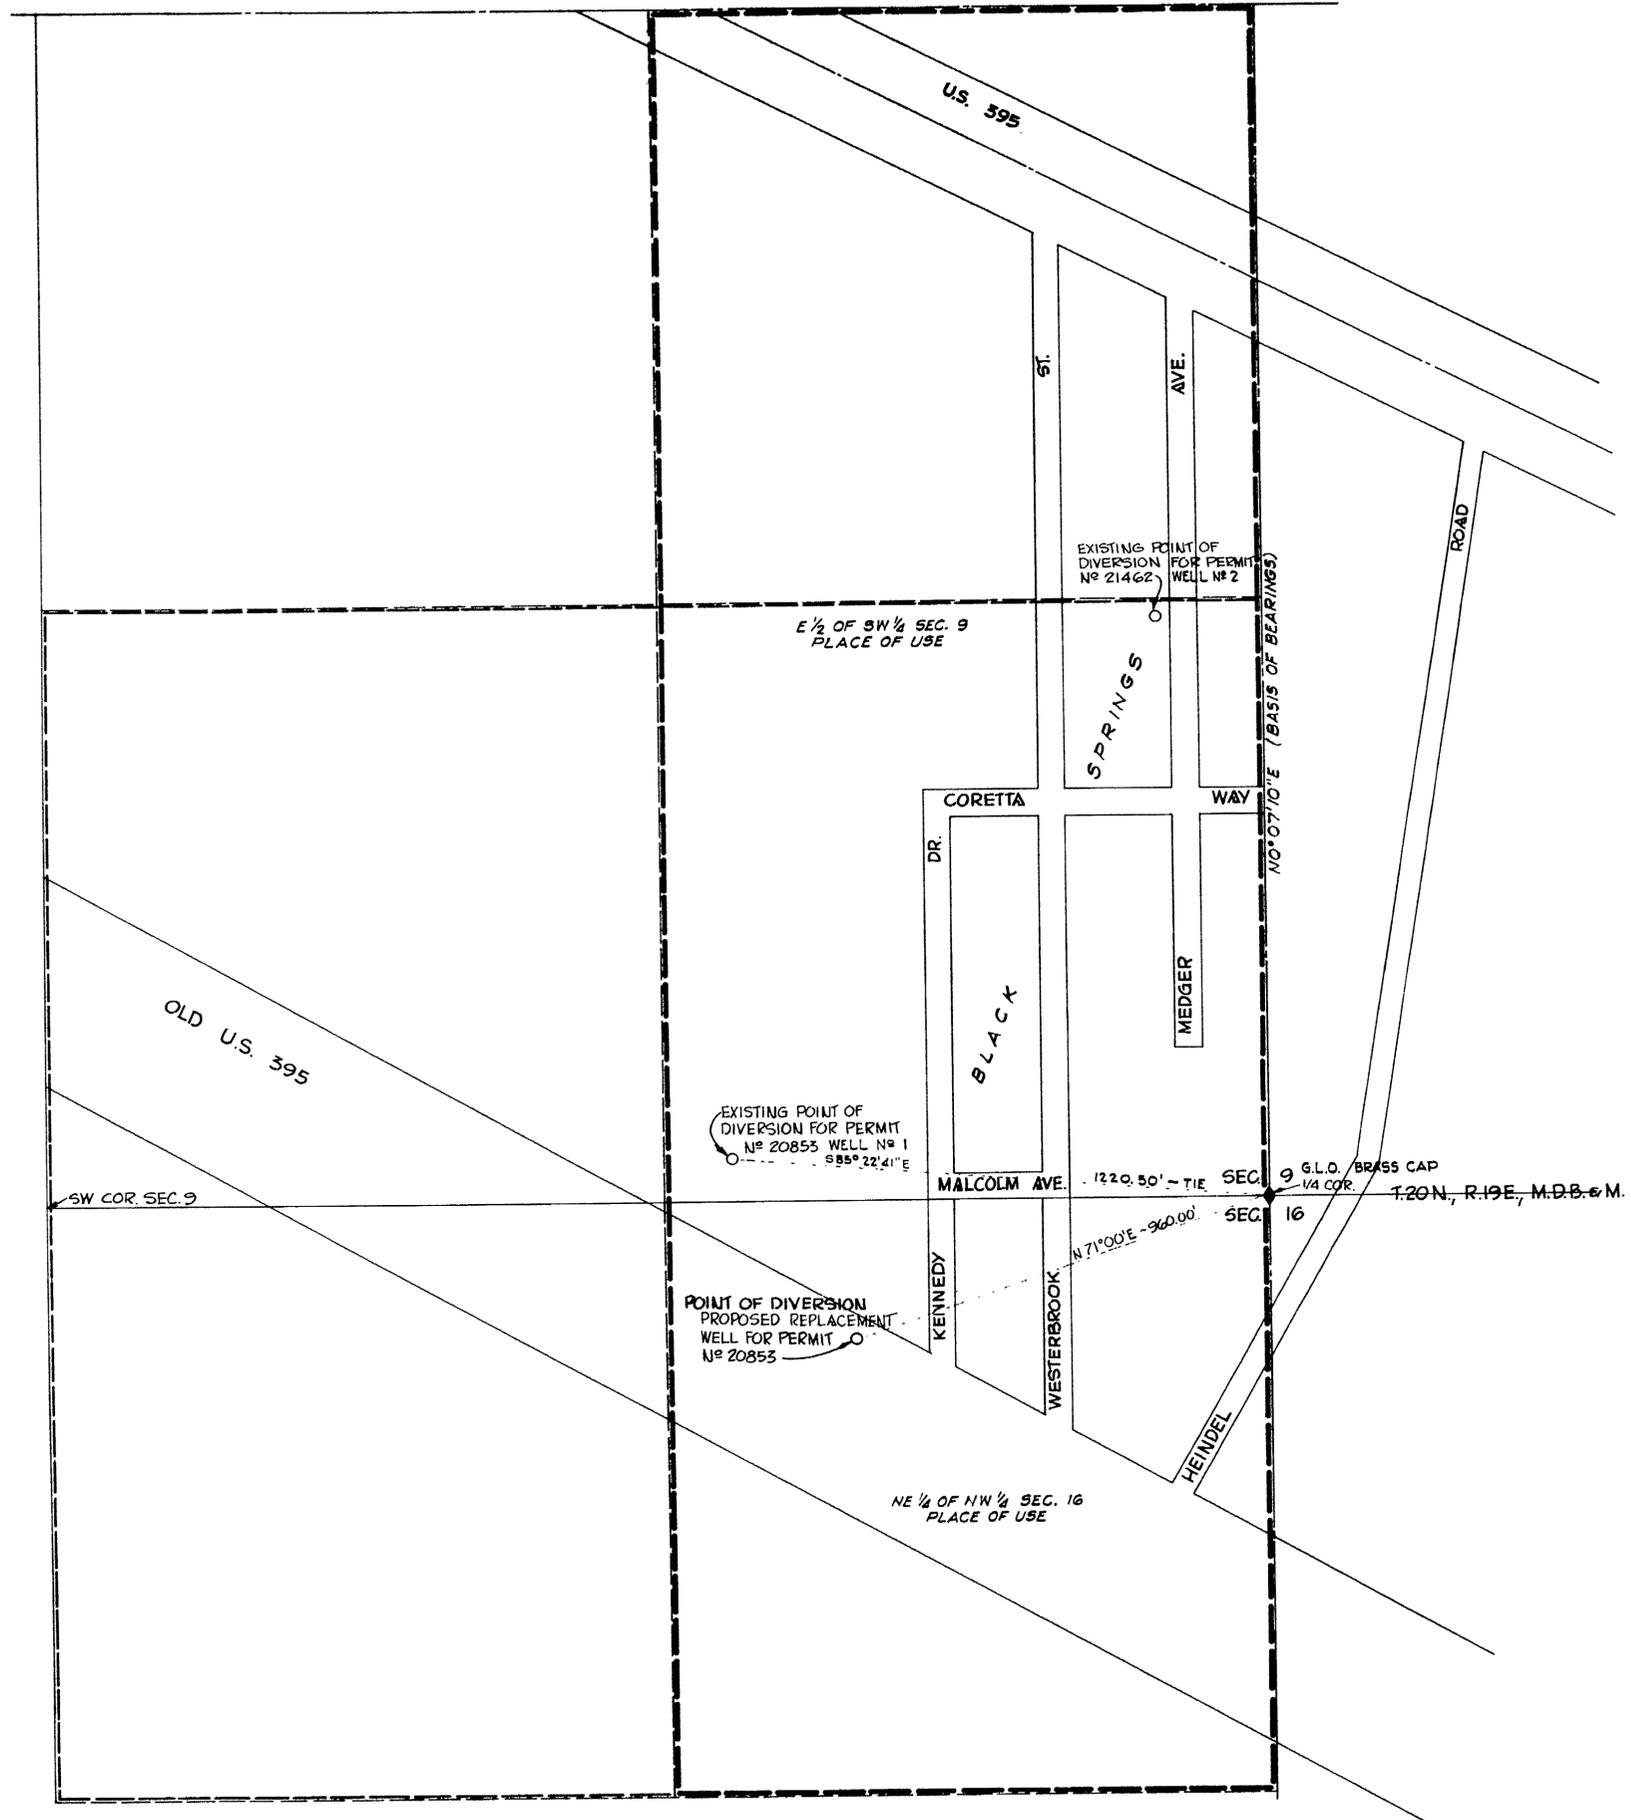

MAP
 TO ACCOMPANY APPLICATION FOR PERMISSION TO CHANGE POINT OF DIVERSION, AND PLACE OF USE OF THE PUBLIC WATERS OF THE STATE OF NEVADA HERE TOFORE APPROPRIATED UNDER APPLICATION NO. 20853 FOR QUASI-MUNICIPAL & DOMESTIC PURPOSES.
 BY WASHOE COUNTY, NEVADA

FILED
 DEC 28 1971
 STATE ENGINEER'S OFFICE

WALTERS ENGINEERING
 CIVIL ENGINEERING CONSULTANTS
 RENO, NEVADA

JOB NO. 4-A-69
 OCTOBER, 1971
 RHH/PUS

26396