

STATE OF NEVADA }
COUNTY OF WASHOE } 58

I, ROY H. HIBDON, BEING FIRST DULY SWORN, DEPOSE AND SAY THAT THIS MAP CONSISTING OF ONE SHEET HAS BEEN DRAWN TO THE DESIGNATED SCALE FROM THE FIELD SURVEY NOTES OF A SURVEY MADE UNDER MY SUPERVISION AND DIRECTION ON THE 16TH DAY OF FEBRUARY 1972. IT TRULY AND CORRECTLY REPRESENTS THE LOCATION AND EXTENT OF THE PROPOSED WORKS USED TO STORE WATER FROM THE QUINN RIVER FOR RECREATION AND DOMESTIC PURPOSES BY THE FORT McDERMIT PAIUTE AND SHOSHONE TRIBE. THAT THE PROPOSED POINT OF DIVERSION AND RETURN, THE LOCATION OF THE RESERVOIR AND THE LOCATION AND NAMES OF ALL OTHER WORKS OR STREAMS WHICH ARE CROSSED BY OR CONNECTED WITH SAID WORKS, ARE FULLY AND CORRECTLY DESIGNATED HEREON.


Roy H. Hibdon
ROY H. HIBDON
STATE WATER RIGHT SURVEYOR No 370

SUBSCRIBED AND SWORN TO BEFORE ME THIS 18TH DAY OF FEBRUARY, 1972.

DR. ALD L. TURLEY
Notary Public
State of Nevada
Washoe County
Expires July 10, 1974

Donald L. Turley
DONALD L. TURLEY
NOTARY PUBLIC IN AND FOR
WASHOE COUNTY, NEVADA

FOUND VOLCANIC STONE 20" x 16" x 10" WITH INDISCERNIBLE MARKINGS IN PARTIALLY SCATTERED ROCK MOUND ON EASTERLY FACE NEAR CREST OF NORTH-SOUTH SPUR. REBUILT ROCK MOUND FROM THE EXISTING IMPORTED VOLCANIC ROCKS. ROCK MOUND, MONUMENT ROCK AND LOCATION AGREE WITH ORIGINAL BLM SURVEY NOTES.

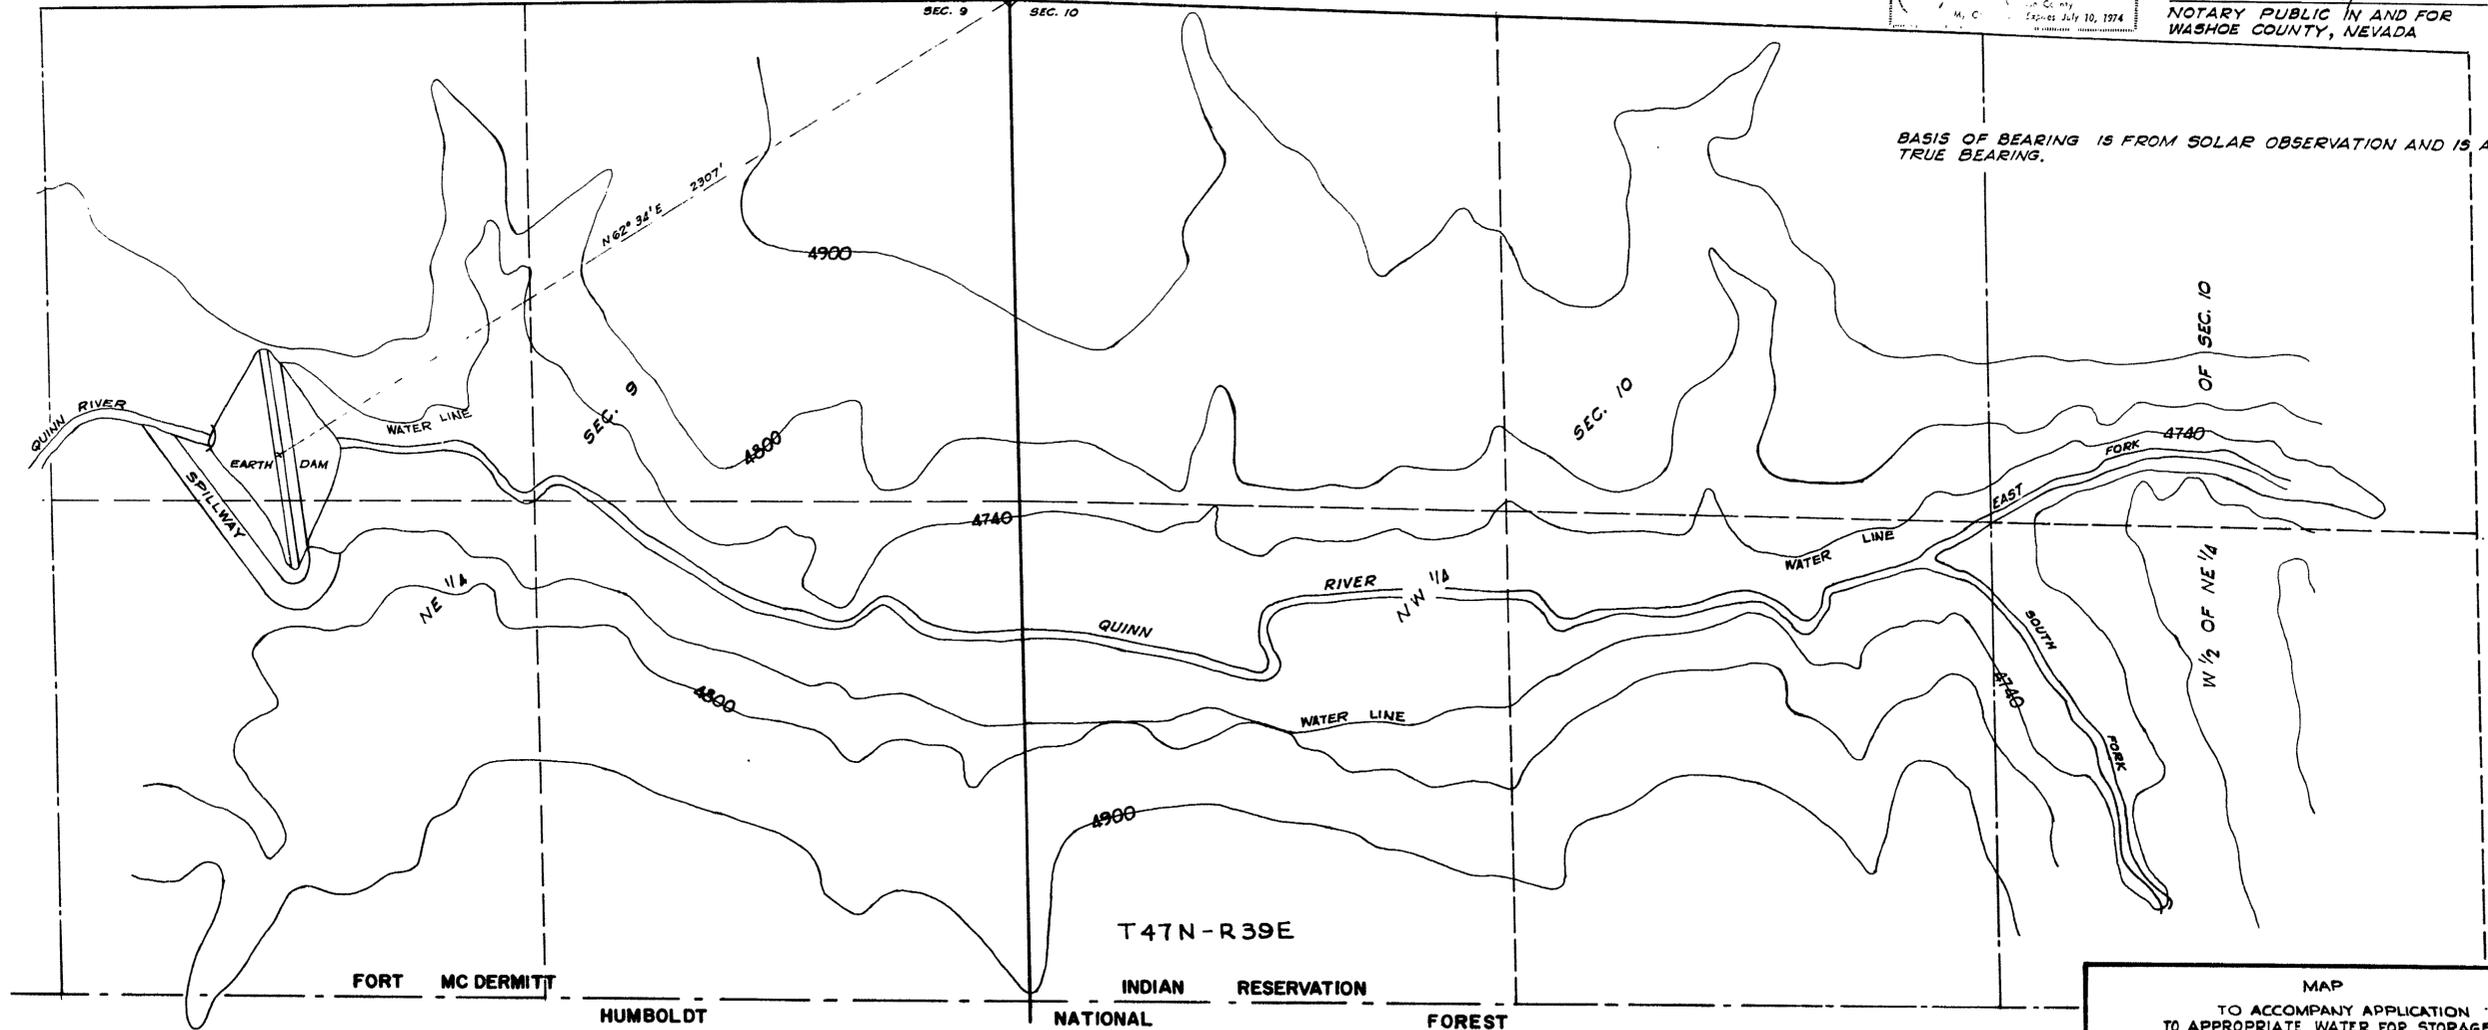

BASIS OF BEARING IS FROM SOLAR OBSERVATION AND IS A TRUE BEARING.

MAP
TO ACCOMPANY APPLICATION
TO APPROPRIATE WATER FOR STORAGE
FOR RECREATION & DOMESTIC PURPOSES
BY FORT McDERMIT PAIUTE AND
SHOSHONE TRIBE
FROM THE QUINN RIVER
HUMBOLDT COUNTY, NEVADA

WALTERS ENGINEERING
CIVIL ENGINEERING CONSULTANTS
RENO, NEVADA

JOB NO. 6-A-70
NOVEMBER 1971
RHM/MEW

FILED
FEB 23 1972