





STATE OF NEVADA,  
COUNTY OF DOUGLAS

I, CHRISTOPH J. ALTMUELLER, BEING FIRST DULY SWORN, DEPOSE AND SAY THAT THIS MAP CONSISTING OF ONE SHEET, HAS BEEN CORRECTLY DRAW TO THE DESIGNATED SCALE FROM FIELD NOTES OF A SURVEY MADE BY ME, BETWEEN THE 10th DAY OF OCTOBER, AND THE 20th DAY OF OCTOBER, 1971, THAT IT TRULY AND CORRECTLY REPRESENTS THE PROPOSED LOCATION AND EXTENT OF THE WORKS USED TO DIVERT WATER FROM WELL NO. 3 IN DOUGLAS COUNTY, BY TOWN OF MINDEN FOR DOMESTIC USE, THAT THE PROPOSED POINT OF DIVERSION, THE APPROXIMATE LOCATION AND SIZE OF THE DIVERTING CHANNEL AND ALL OTHER WORKS WHICH WILL CROSS OR CONNECT WITH THE PROPOSED WORKS ARE FULLY AND CORRECTLY DESIGNATED THEREON.

*Christoph J. Altmueller*  
STATE WATER RIGHT SURVEYOR NO. 410

SUBSCRIBED AND SWORN TO BEFORE ME THIS 20th DAY OF

*Bonnie F. Sheyka*  
NOTARY PUBLIC IN AND FOR DOUGLAS COUNTY, NEVADA

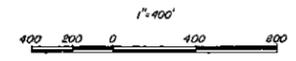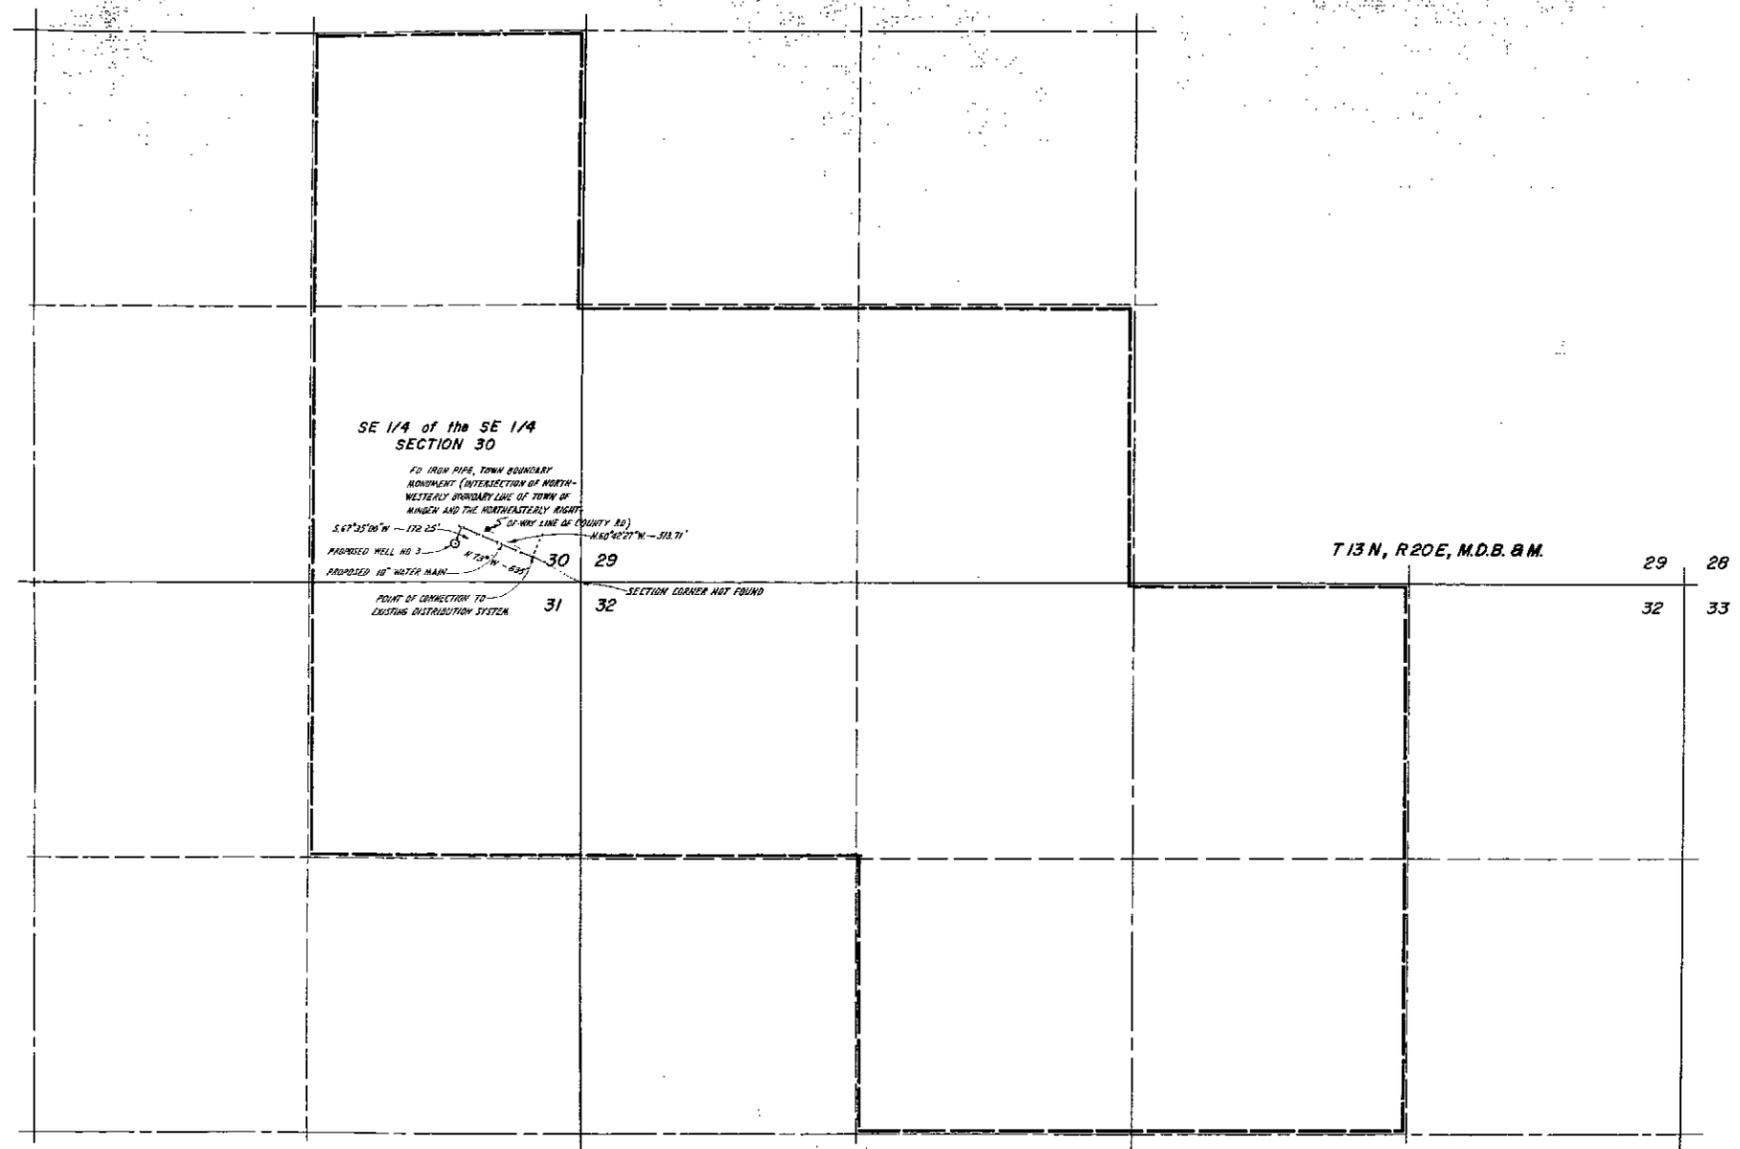

MAP TO ACCOMPANY APPLICATION  
TO APPROPRIATE WATER  
UNDER PERMIT NO. 26429 FOR  
DOMESTIC USE  
BY  
TOWN OF MINDEN  
FROM  
WELL NO. 3, DOUGLAS COUNTY, NEVADA

FILED  
MAR 20 1972  
STATE ENGINEER'S OFFICE

26429