
 


T. 19N., R. 66E., M.D.B. & M.

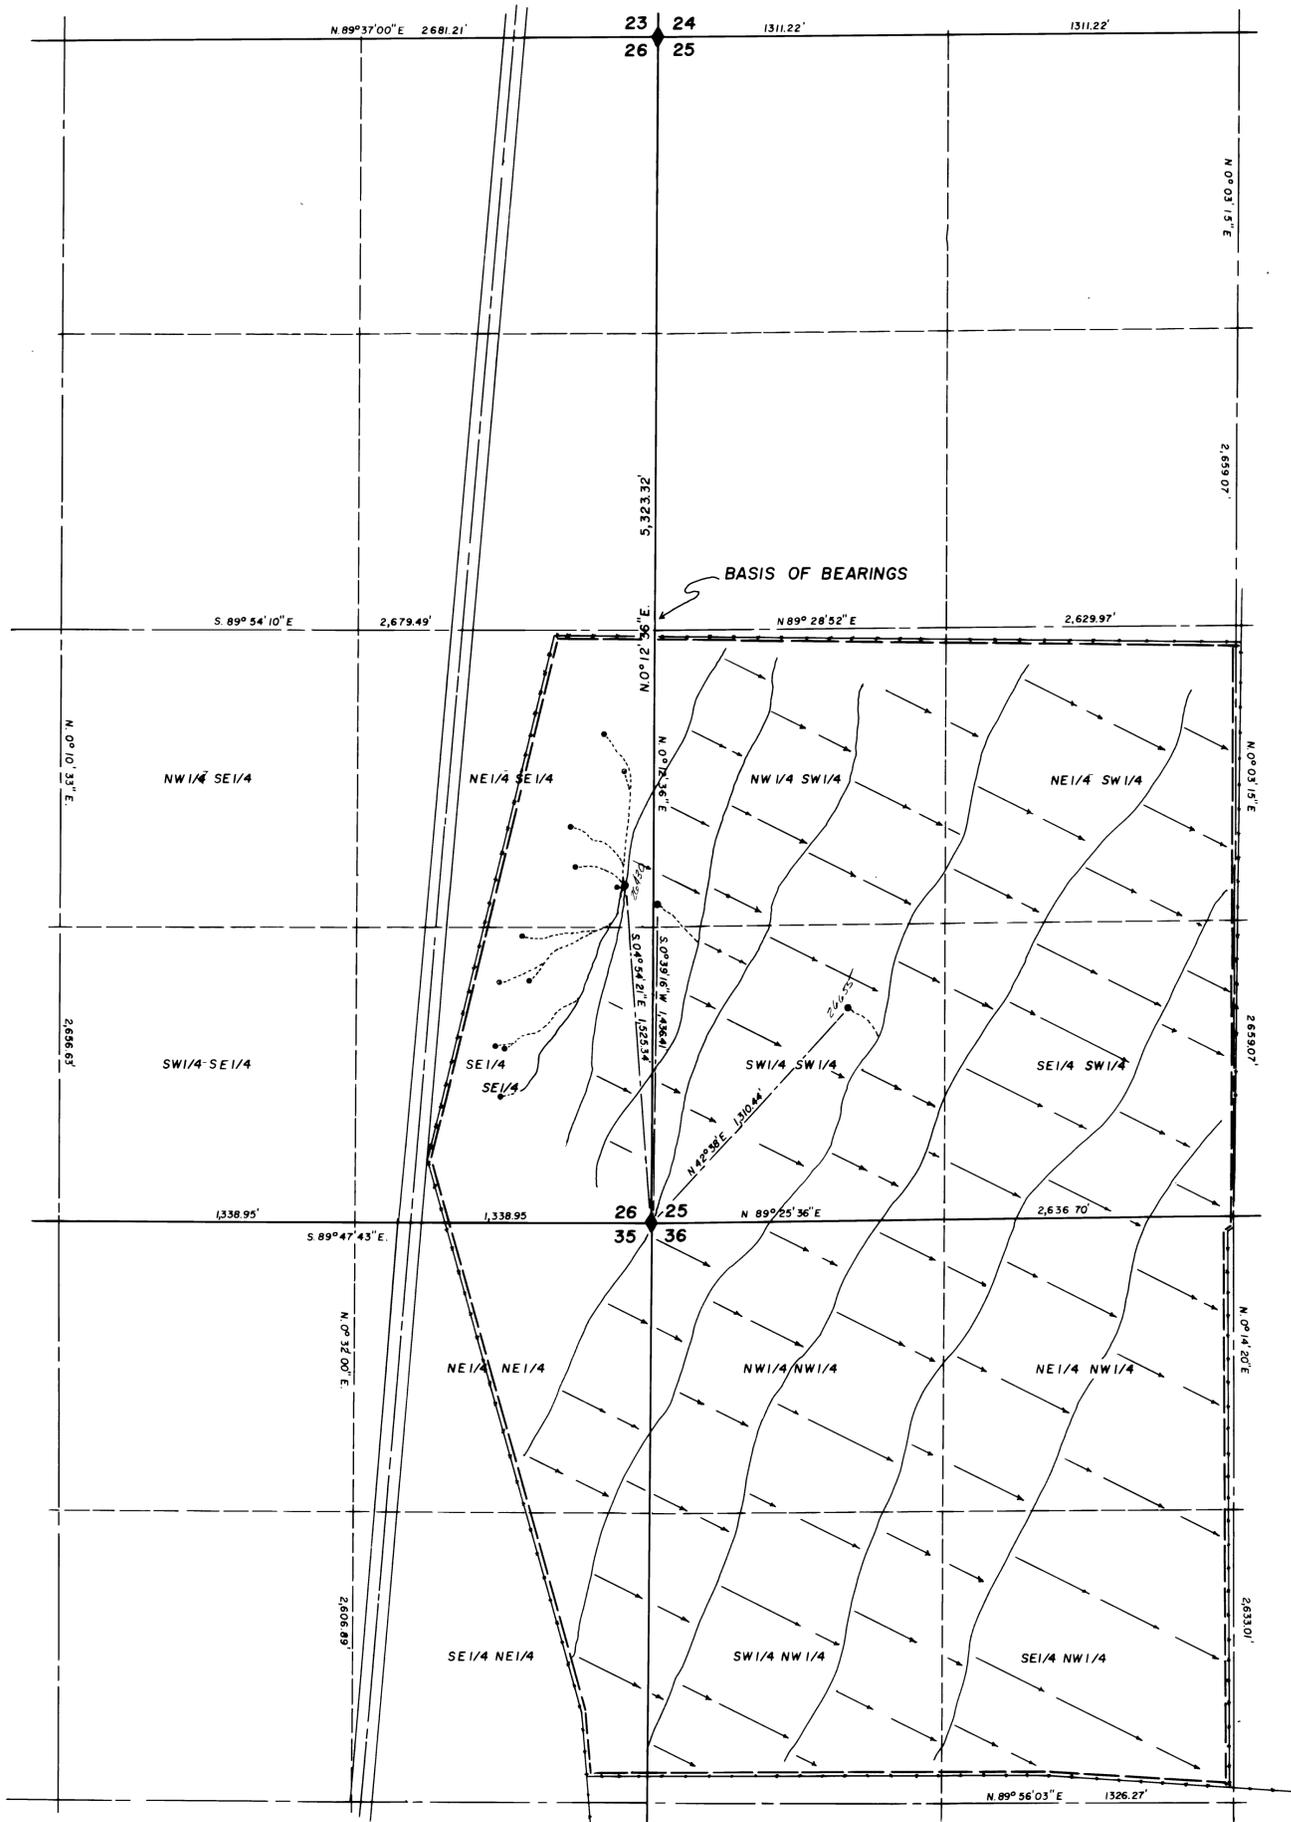


State of Nevada
 County of White Pine
 I, Wallace T. Boundy, being first duly sworn, depose and say that this map, consisting of one sheet, has been correctly drawn to the designated scale from field notes of a survey made under my supervision and direction between the 13th day and the 22nd day of March 1971. That it truly and correctly represents the proposed location and extent of the work used to divert water from ^{Bassett Spr. & unnamed spr.} ~~underground sources~~ in White Pine County, by George Eldridge & Son Inc. for irrigation and domestic purposes. That the proposed point of diversion, the approximate location and size of the diverting channel, all reservoirs or basins, the location and names of all other works which will cross or connect with the proposed works, and the boundary of all lands, showing by 40 acre subdivisions the areas proposed to be irrigated, are fully and correctly designated thereon.

Wallace T. Boundy
 State Water Right Surveyor No. 365

Subscribed and sworn to before me this 18th day of April 1971.

James Boundy
 Notary Public in and for White Pine County, Nevada
 My commission expires September 8th, 1973

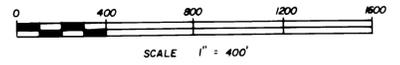

FILED
 APR 20 1972
 STATE ENGINEER'S OFFICE

**MAP TO ACCOMPANY APPLICATION
 TO APPROPRIATE WATER
 IRRIGATION PURPOSES
 GEORGE ELDRIDGE & SON INC.
 FROM BASSETT SPR'S. & UNNAMED SPRING
 IN WHITE PINE COUNTY**

26656 26655 26430