


Section 12, T32S, R66E, MDB&M

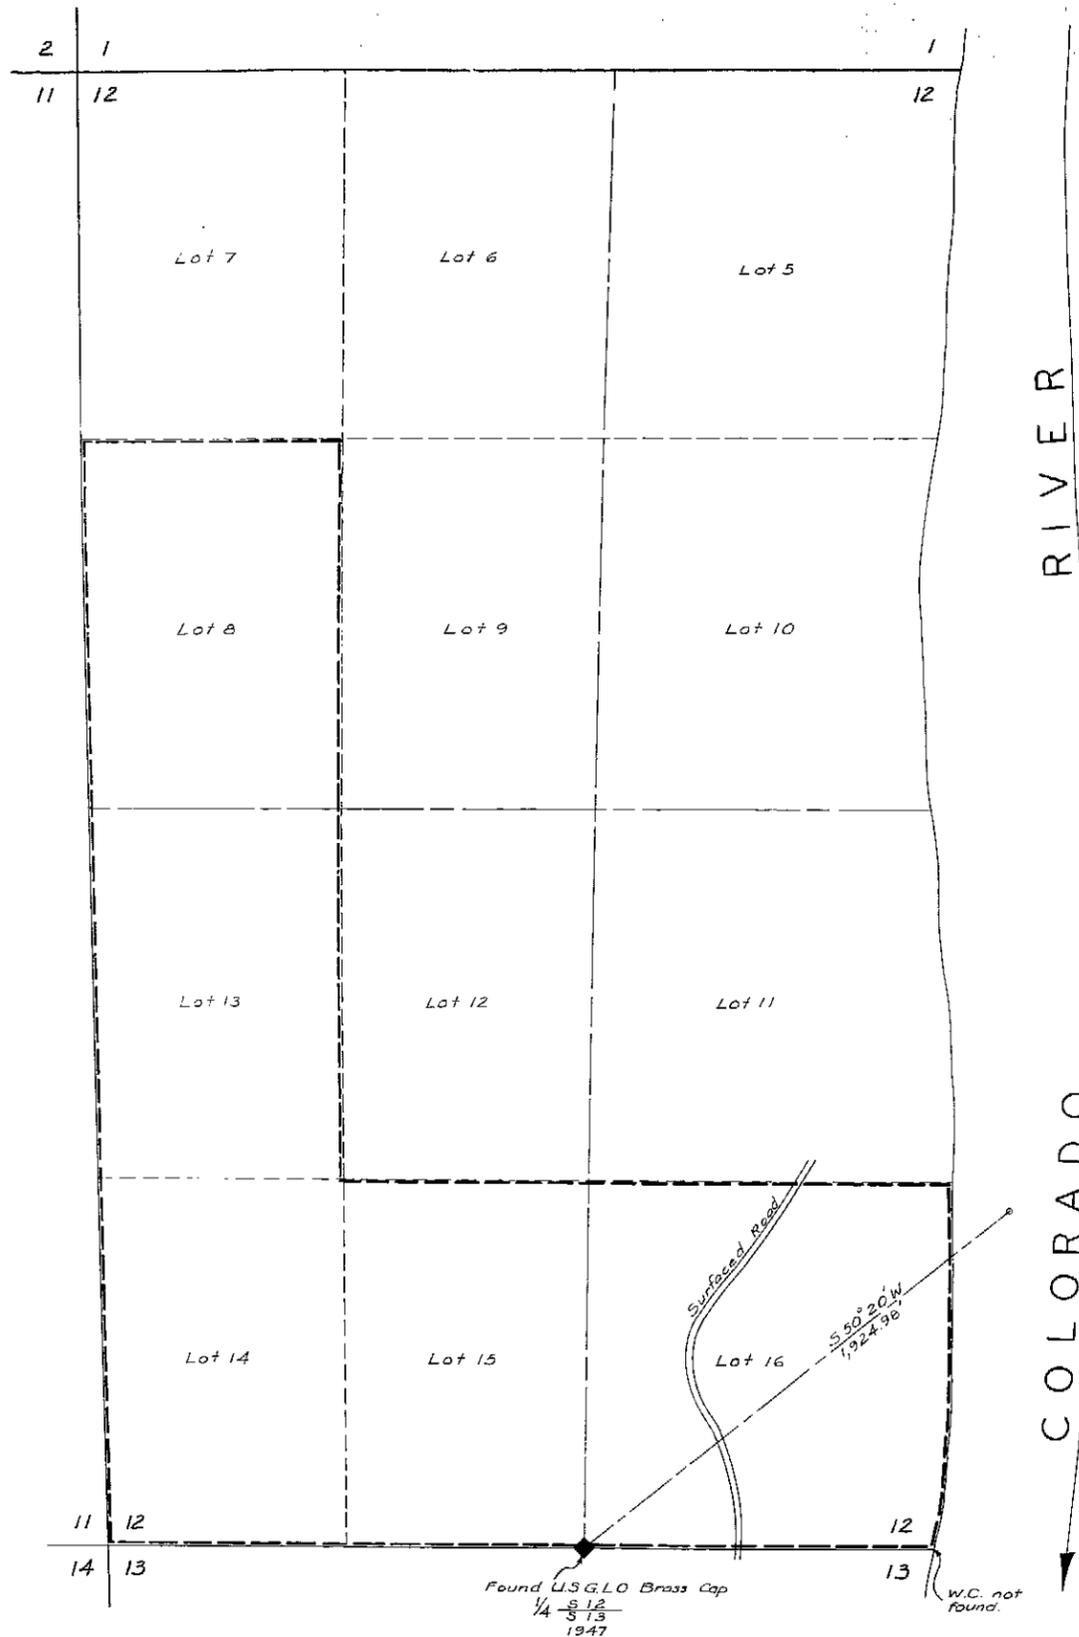


STATE OF NEVADA } 55
 COUNTY OF WASHOE }

I, Donald C. Osborne, being first duly sworn, depose and say that this map, consisting of one sheet, has been correctly drawn to the designated scale from field notes of a survey made by me on the 18th day of January 1972, that it truly and correctly represents the proposed location and extent of the works used to divert water from the Colorado River in Clark County, by the Nevada Department of Fish and Game for fish, wildlife and recreation, and domestic purposes. That proposed point of diversion, the approximate location and size of the diverting channel, all reservoirs or basins, the location and names of all other works which will cross, or connect with the proposed works, and the boundary of all lands showing, by forty acre subdivisions, the areas of proposed use are fully and correctly designated thereon.


Donald C. Osborne
 Donald C. Osborne
 State Water Rights Surveyor

Subscribed and sworn to before me
 this 31 day of January, 1972.
 Notary Public in and for Washoe County, Nevada

Grover C. Freeman
 Grover C. Freeman

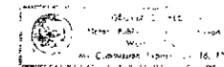

Basis of Bearings:- Solar Observation

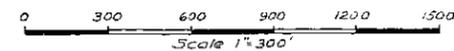

MAP
 TO ACCOMPANY APPLICATION TO APPROPRIATE WATER FOR FISH, WILDLIFE & RECREATION, AND DOMESTIC PURPOSES BY THE NEVADA DEPARTMENT OF FISH & GAME FROM THE COLORADO RIVER.

JANUARY 1972

NFG R.3-24

FILED
 FEB 2 1972
 STATE ENGINEERS OFFICE

26461