

T.13N., R.67E., M.D.B. & M.



State of Nevada  
County of White Pine

I, Wallace T. Boudry, being first duly sworn, depose and say that this map, consisting of one sheet, has been correctly drawn to the designated scale from field notes of a survey made under my supervision and direction between the 7th day and the 12th day of Jan, 1972. That it truly and correctly represents the proposed location and extent of the work used to divert water from underground sources in White Pine County, by James B. Rasmussen for irrigation purposes. That the proposed point of diversion, the approximate location and size of the diverting channel, all reservoirs or basins, the location and names of all other works which will cross or connect with the proposed works, and the boundary of all lands showing by 40 acre subdivisions the areas proposed to be irrigated, are fully and correctly designated thereon.

*Wallace T. Boudry*  
State Water Right Surveyor No. 365

Subscribed and sworn to before me this 21<sup>st</sup> day of January 1972

*James Boudry*  
Notary Public in and for White Pine County, Nevada.  
My commission expires September 8th, 1973.

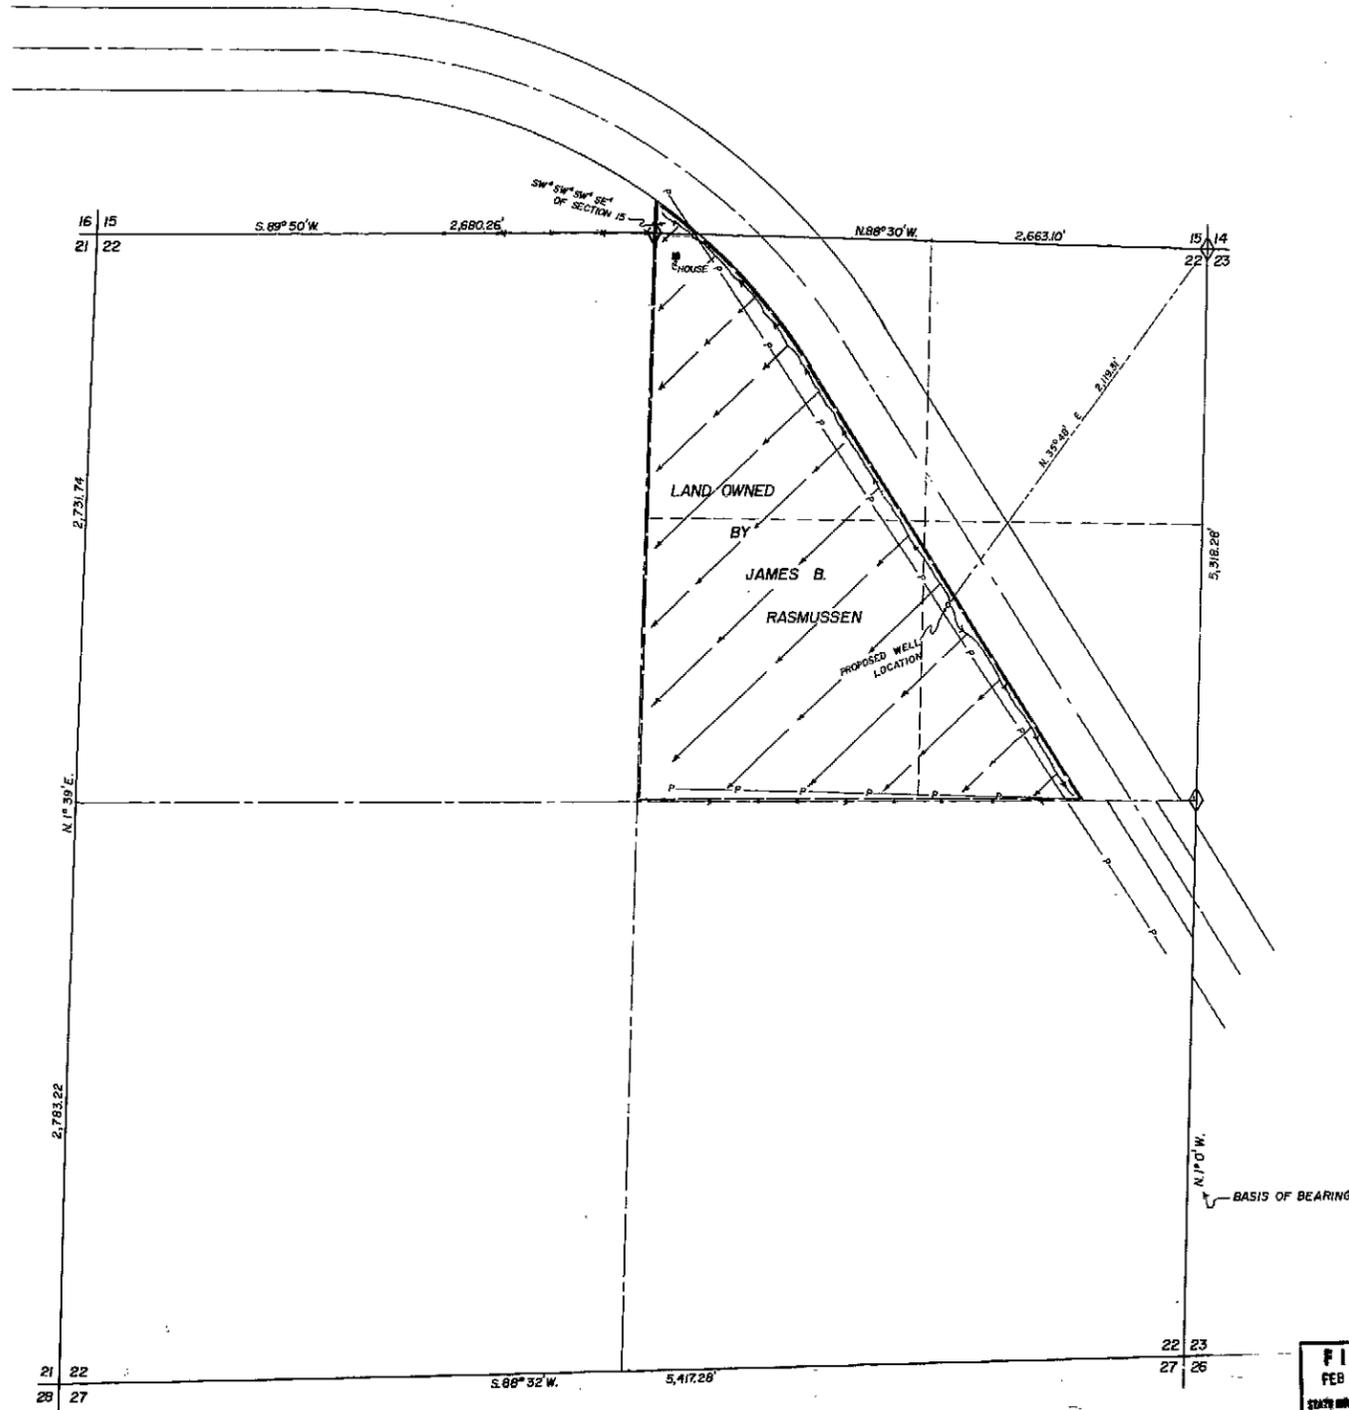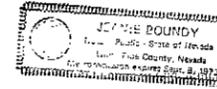

NOTE  
P = POWER POLE  
O = STANDARD B.L.M. BRASS  
CAP PROPERLY STAMPED  
FOUND

FILED  
FEB 25 1972  
STATE ENGINEER'S OFFICE

MAP TO ACCOMPANY APPLICATION  
TO APPROPRIATE WATER  
FOR IRRIGATION & DOMESTIC PURPOSES  
BY JAMES B. RASMUSSEN  
FROM UNDERGROUND SOURCES  
IN WHITE PINE COUNTY  
BY BOUNDY & FRASER INC. ELY, NEVADA

26502