


**T.22N., R.19E. M.D.B.&M.**  
**POINT OF DIVERSION**  
 Scale 1" = 500'

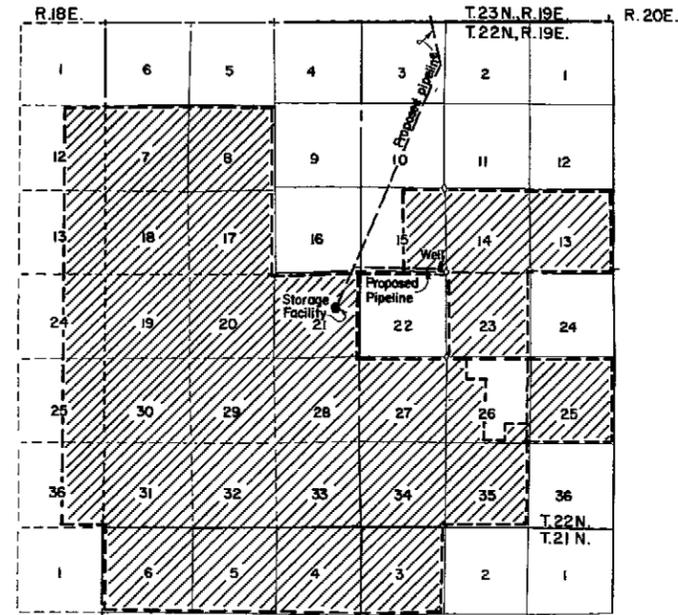

**T.22N., R.19E. M.D.B.&M.**  
**PLACE OF USE**  
 Scale 1" = 62500


STATE OF NEVADA  
 County of Washoe SS

I, Claude E. Hunter, being first duly sworn, depose and say that this map, consisting of one sheet, has been correctly drawn to the designated scale from field notes of a survey made by me on the 18th day of February, 1972; that it truly and correctly represents the proposed location and extent of the works used to divert water from an underground source, in Washoe County, by Red Rock Ranches Limited for Quasi-Municipal Development.

*Claude E. Hunter*  
 Claude E. Hunter  
 State Water Rights Surveyor  
 No. 207

Subscribed and sworn to before me this 22nd day of February, 1972

*Mary M. Jaw*  
 Notary Public in and for Washoe County, Nevada

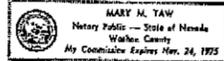

Fd. 1 1/2" Iron Pipe  
 14" above ground in  
 rock mound w/ Brass Cap  
 marked T.22N., R.19E.  
 15 | 14  
 22 | 23



Basis of Bearing  
 East line of Sec. 15  
 T.22N., R.19E. M.D.B.&M.

LEGEND  
 Land owned by Red Rock Ranches



**FILED**  
 FEB 25 1972  
 STATE ENGINEER'S OFFICE

MILLARD-SPINK ASSOCIATES, INC.	
DATE	DESCRIPTION
FIELD	CHECK
DETAIL	APPROVED
DESIGN	FILE No.
TRACING	DRG. No.

**Map To Accompany Application  
 To Appropriate Water  
 For Quasi-Municipal Development**  
 By **Red Rock Ranches Limited**  
 From **Underground Source**  
 MILLARD - SPINK ASSOCIATES, INC.  
 ENGINEERS - PLANNERS - SURVEYORS

30255 26516