


SECTION 14  
T. 14 N., R. 26 E., M.D.B. & M.  
LYON COUNTY, NEVADA

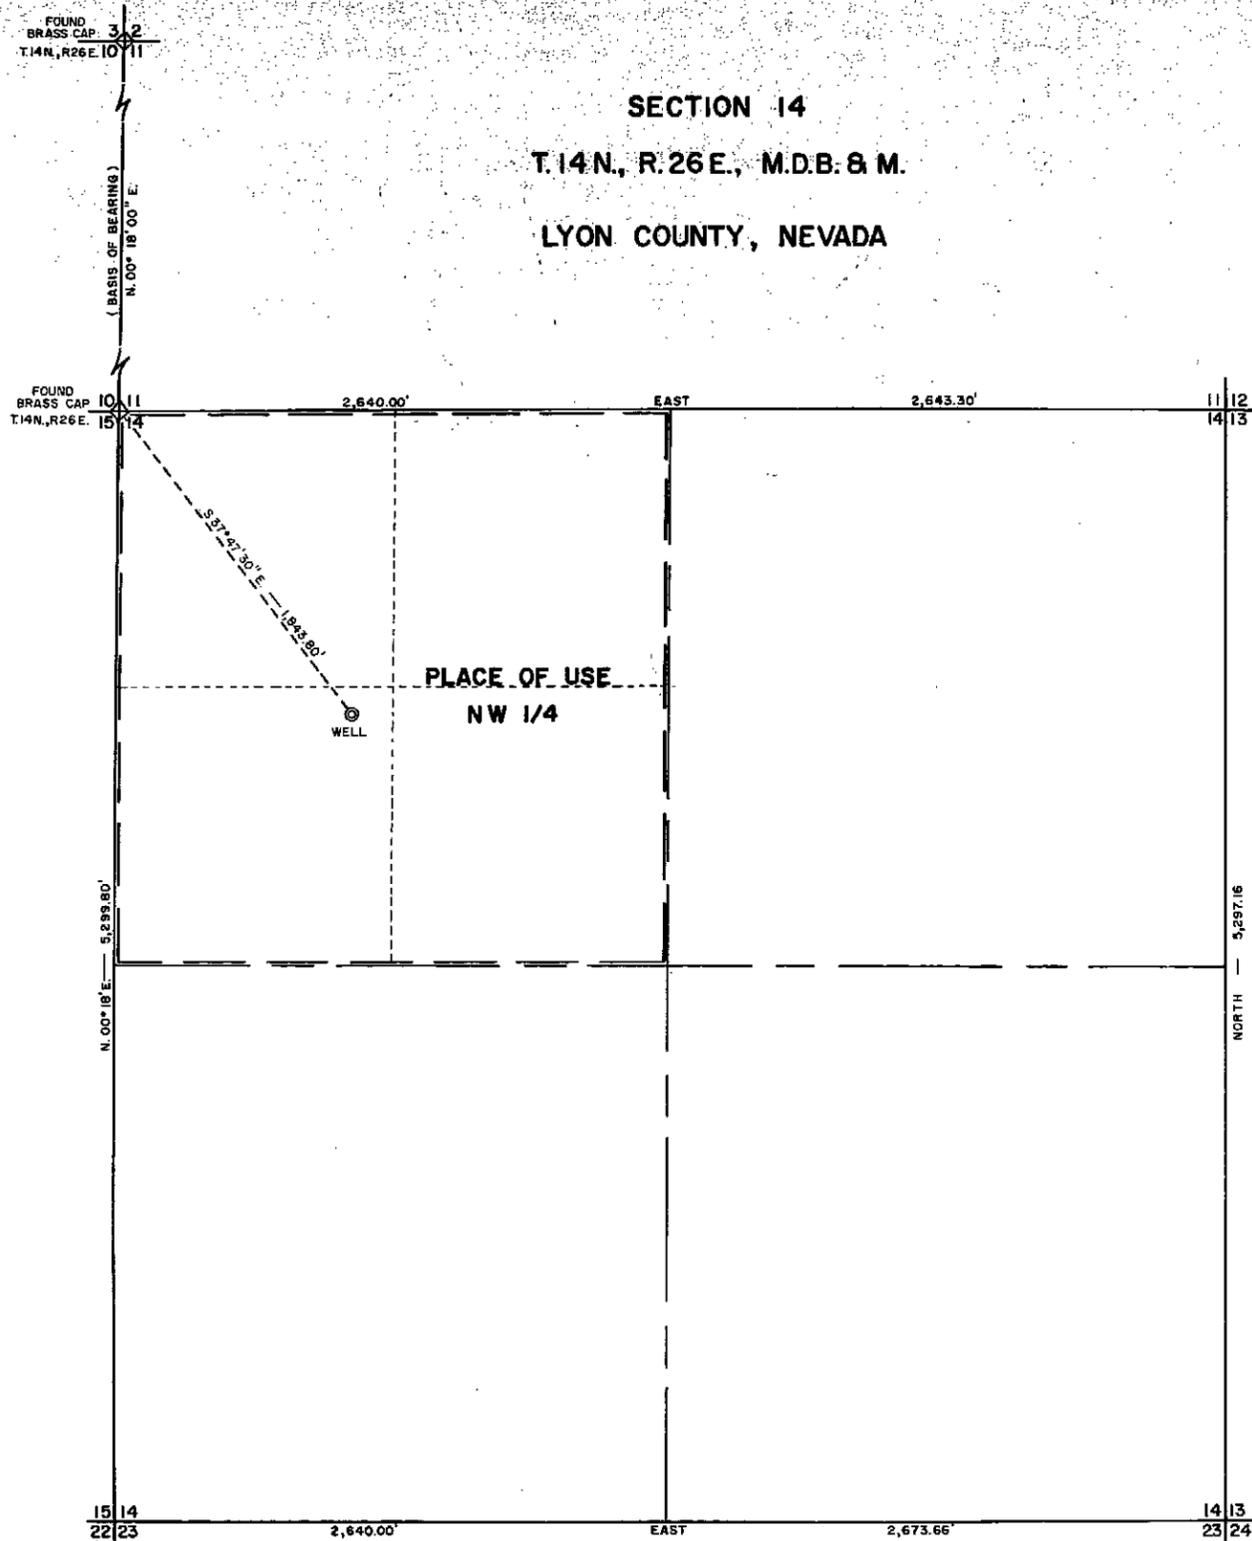

— NOTE —

Proposed works located within surveyed and deeded tract as described in File No 92698, recorded on July 8, 1965, in Lyon County, Nevada Recorder's office.

STATE OF NEVADA, )  
COUNTY OF LYON ) SS.



I, Mike Evasovic, being first duly sworn, depose and say that this map, consisting of one sheet, has been correctly drawn to the designated scale from field notes of a survey made by me on the 6<sup>th</sup> day of May, 1972; that it truly and correctly represents the location and extent of the proposed works used to divert water from underground in Lyon county, by GENE BINGEMAN for irrigation and domestic purposes. The boundaries of the lands embodied in the tract owned or controlled by the applicant and upon which it is proposed to use the water applied for are fully and correctly designated thereon.

Mike Evasovic  
State Water Right Surveyor

Subscribed and sworn to before me this 15<sup>th</sup> day of May, 1972

Carl C. Helmstedt  
Notary Public in and for Lyon County, Nevada

My Commission Expires June 24, 1975

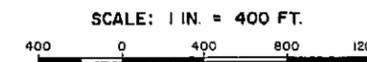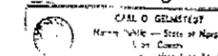

FILED  
MAY 15 1972  
STATE ENGINEERS OFFICE

MAP  
TO ACCOMPANY APPLICATION TO  
APPROPRIATE WATER FOR  
IRRIGATION & DOMESTIC USE  
BY GENE BINGEMAN  
FROM UNDERGROUND

26530