


T.23S, R.61E., M.D.B. & M.

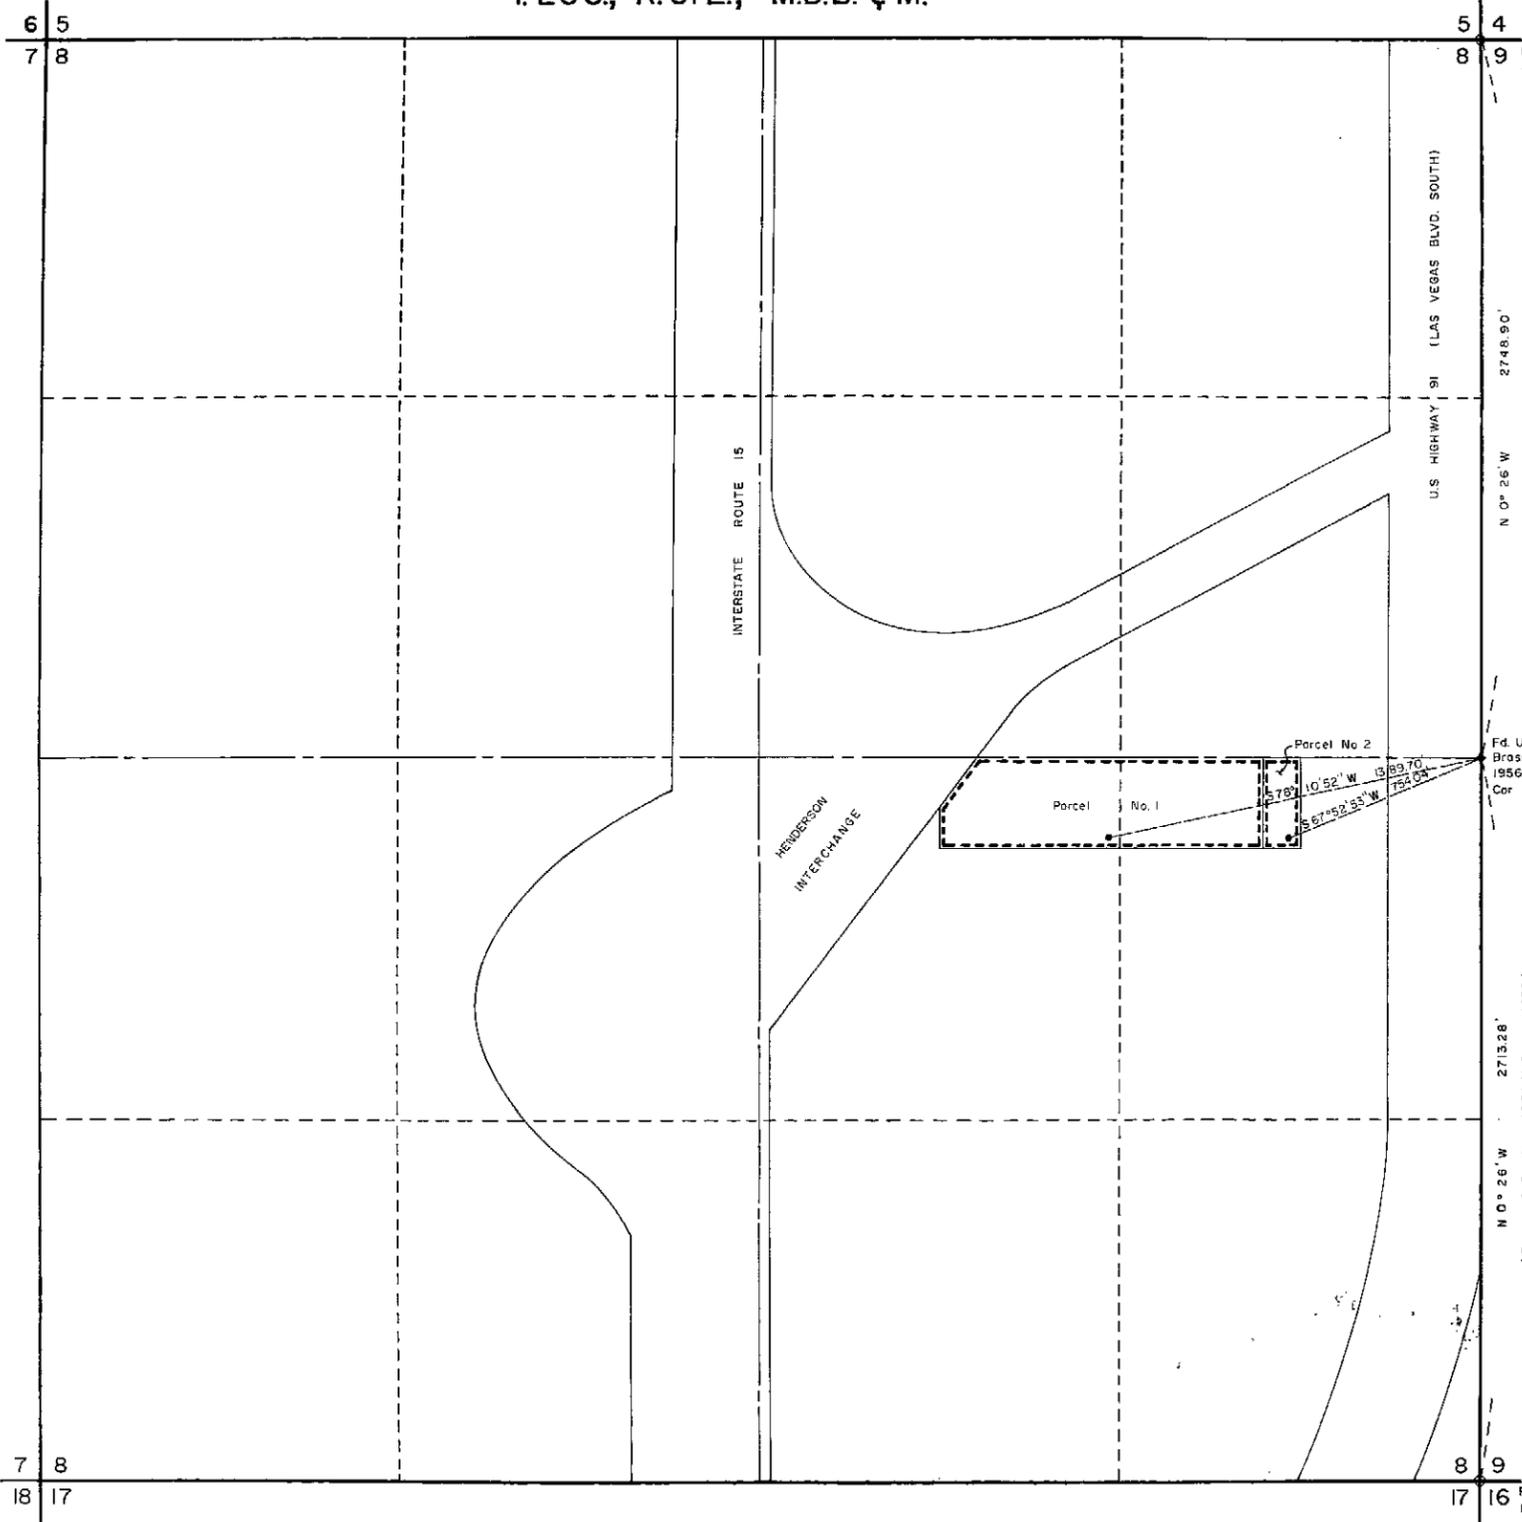

Fd. USBLM. Brass Cap
1956, N.E. Cor. Sec. 8

N 0° 26' W
2748.90'

Fd. USBLM
Brass Cap
1956, E. 1/4
Cor. Sec. 8


N 0° 26' W
2713.28'
(Basis of Bearing, USBLM Survey, 1956)

Fd. USBLM. Brass Cap
1956, S.E. Cor. Sec. 8

Parcel 1: N 1/2 NE 1/4 NW 1/4 SE 1/4 excepting the highway right-of-way and N 1/2 NW 1/4 NE 1/4 SE 1/4 excepting the easterly 137' of Section 8, T.23S., R.61E., M.D.B. & M.
Parcel 2: Easterly 137' of N 1/2 NW 1/4 NE 1/4 SE 1/4 of Section 8, T.23S., R.61E., M.D.B. & M.



NOTE
BEARINGS AND DISTANCES FROM E 1/4 CORNER, SECTION 8, TO WELL LOCATIONS ARE CALCULATED, BASED UPON US BUREAU OF LAND MANAGEMENT SURVEY OF SECTION 8, AND INTENDED WELL LOCATIONS, AS SHOWN IN THE FIGURE BELOW, WHEN THE BOUNDARY OF THE PROPERTY IS SURVEYED.

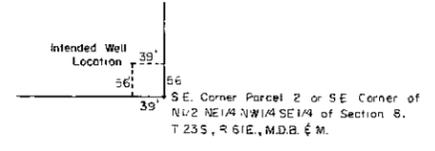



STATE OF NEVADA }
COUNTY OF CLARK } SS

I, RUSSELL AVERY, BEING FIRST DULY SWORN, DEPOSE AND SAY THAT THIS MAP, CONSISTING OF ONE SHEET, HAS BEEN CORRECTLY DRAWN TO THE DESIGNATED SCALE FROM FIELD NOTES OF A SURVEY MADE UNDER MY SUPERVISION AND DIRECTION, ON THE 30TH DAY OF FEBRUARY, 1972; THAT IT TRULY AND CORRECTLY REPRESENTS THE PROPOSED LOCATION AND EXTENT OF THE WORKS USED TO DIVERT WATER FROM AN UNDERGROUND SOURCE IN CLARK COUNTY BY HEINZ RETTIG FOR COMMERCIAL AND QUASI-MUNICIPAL PURPOSES, THAT THE PROPOSED POINT OF DIVERSION, THE APPROXIMATE LOCATION AND SIZE OF THE DIVERTING CHANNEL, ALL RESERVOIRS OR BASINS, THE LOCATION AND NAMES OF ALL OTHER WORKS WHICH WILL CROSS OR CONNECT WITH THE PROPOSED WORKS, AND THE BOUNDARY OF ALL LANDS, SHOWING BY 40-ACRE SUBDIVISIONS OR FRACTIONS THEREOF, THE AREA PROPOSED TO BE SERVICED ARE FULLY AND CORRECTLY DESIGNATED THEREON.

Russell Avery
STATE WATER RIGHTS SURVEYOR

SUBSCRIBED AND SWORN TO BEFORE ME
THIS 9TH DAY OF FEBRUARY, 1972.

Judy Ness
NOTARY PUBLIC AND FOR CLARK COUNTY, NEVADA

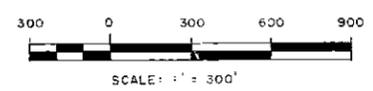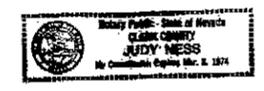

TOTAL AREA TO BE SERVED: PARCEL 1 - 8.75 ACRES
PARCEL 2 - 1.04 ACRES

FILED
FEB 11 1972
STATE ENGINEER'S OFFICE

MAP TO ACCOMPANY APPLICATION
TO APPROPRIATE WATER
FROM AN UNDERGROUND SOURCE
for COMMERCIAL AND QUASI-MUNICIPAL PURPOSES
by HEINZ RETTIG
CLARK COUNTY, NEVADA
AVERY ENGINEERING COMPANY
CONSULTING ENGRS. AND SURVEYORS
308 E SAHARA AVE. LAS VEGAS, NEV.

35977 26549 26548