



A Portion of the S E 1/4 of Section 29, Township 21 North, Range 18 East, M.D.B. & M.

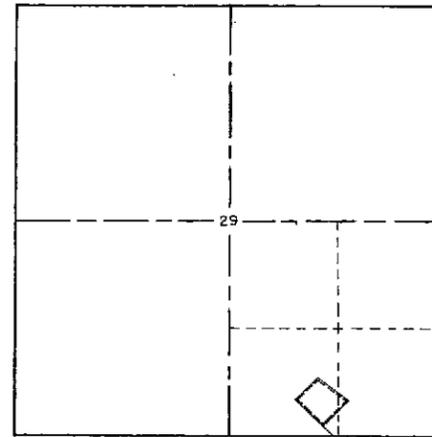

Scale this Index Map: 1" = 1000'

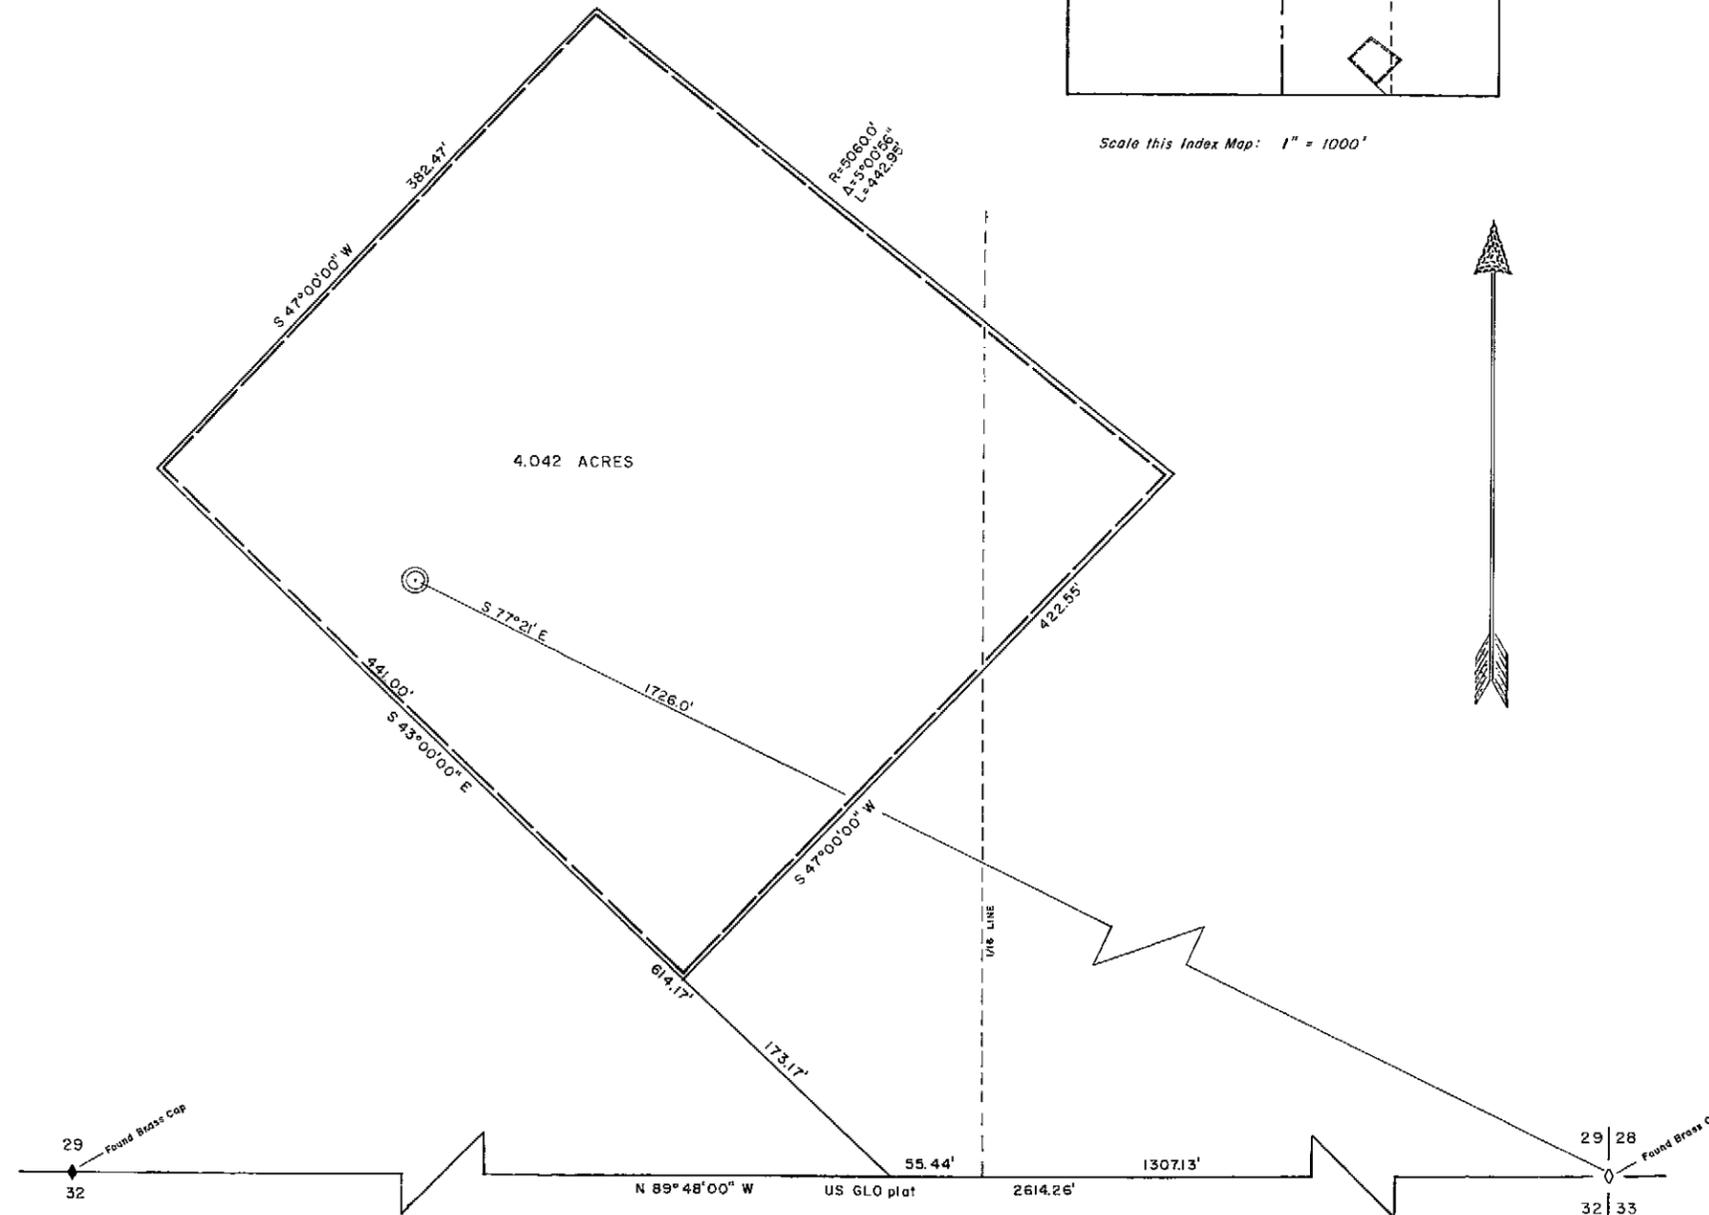

State of Nevada
County of Carson SS

CERTIFICATION:

I, Keith N. Meador, being first duly sworn, dispose and say that this map, consisting of one sheet, has been correctly drawn to the designated scale from field notes of a survey made by me on February 9, 1972; that it truly represents the location and extent of works to divert water from an underground source in Washoe County, Nevada by Jack Bacon for irrigation and domestic purposes; that the point of diversion and the boundary of all lands wherein the waters are to be used are fully and correctly designated thereon.

Keith N. Meador
Keith N. Meador
State Water-Right
Surveyor

Subscribed and sworn to before me this 11th day of April, 1972



June Reese
Notary Public in and
for Washoe County

SCALE: 1"=50'



MAP TO ACCOMPANY APPLICATION
To APPROPRIATE WATER For
IRRIGATION and DOMESTIC USE
by
JACK BACON
from an
UNDERGROUND SOURCE

FILED
APR 11 1972
STATE ENGINEERS OFFICE

26556