


Township 20 North, Range 21 East, M.D.B. & M.

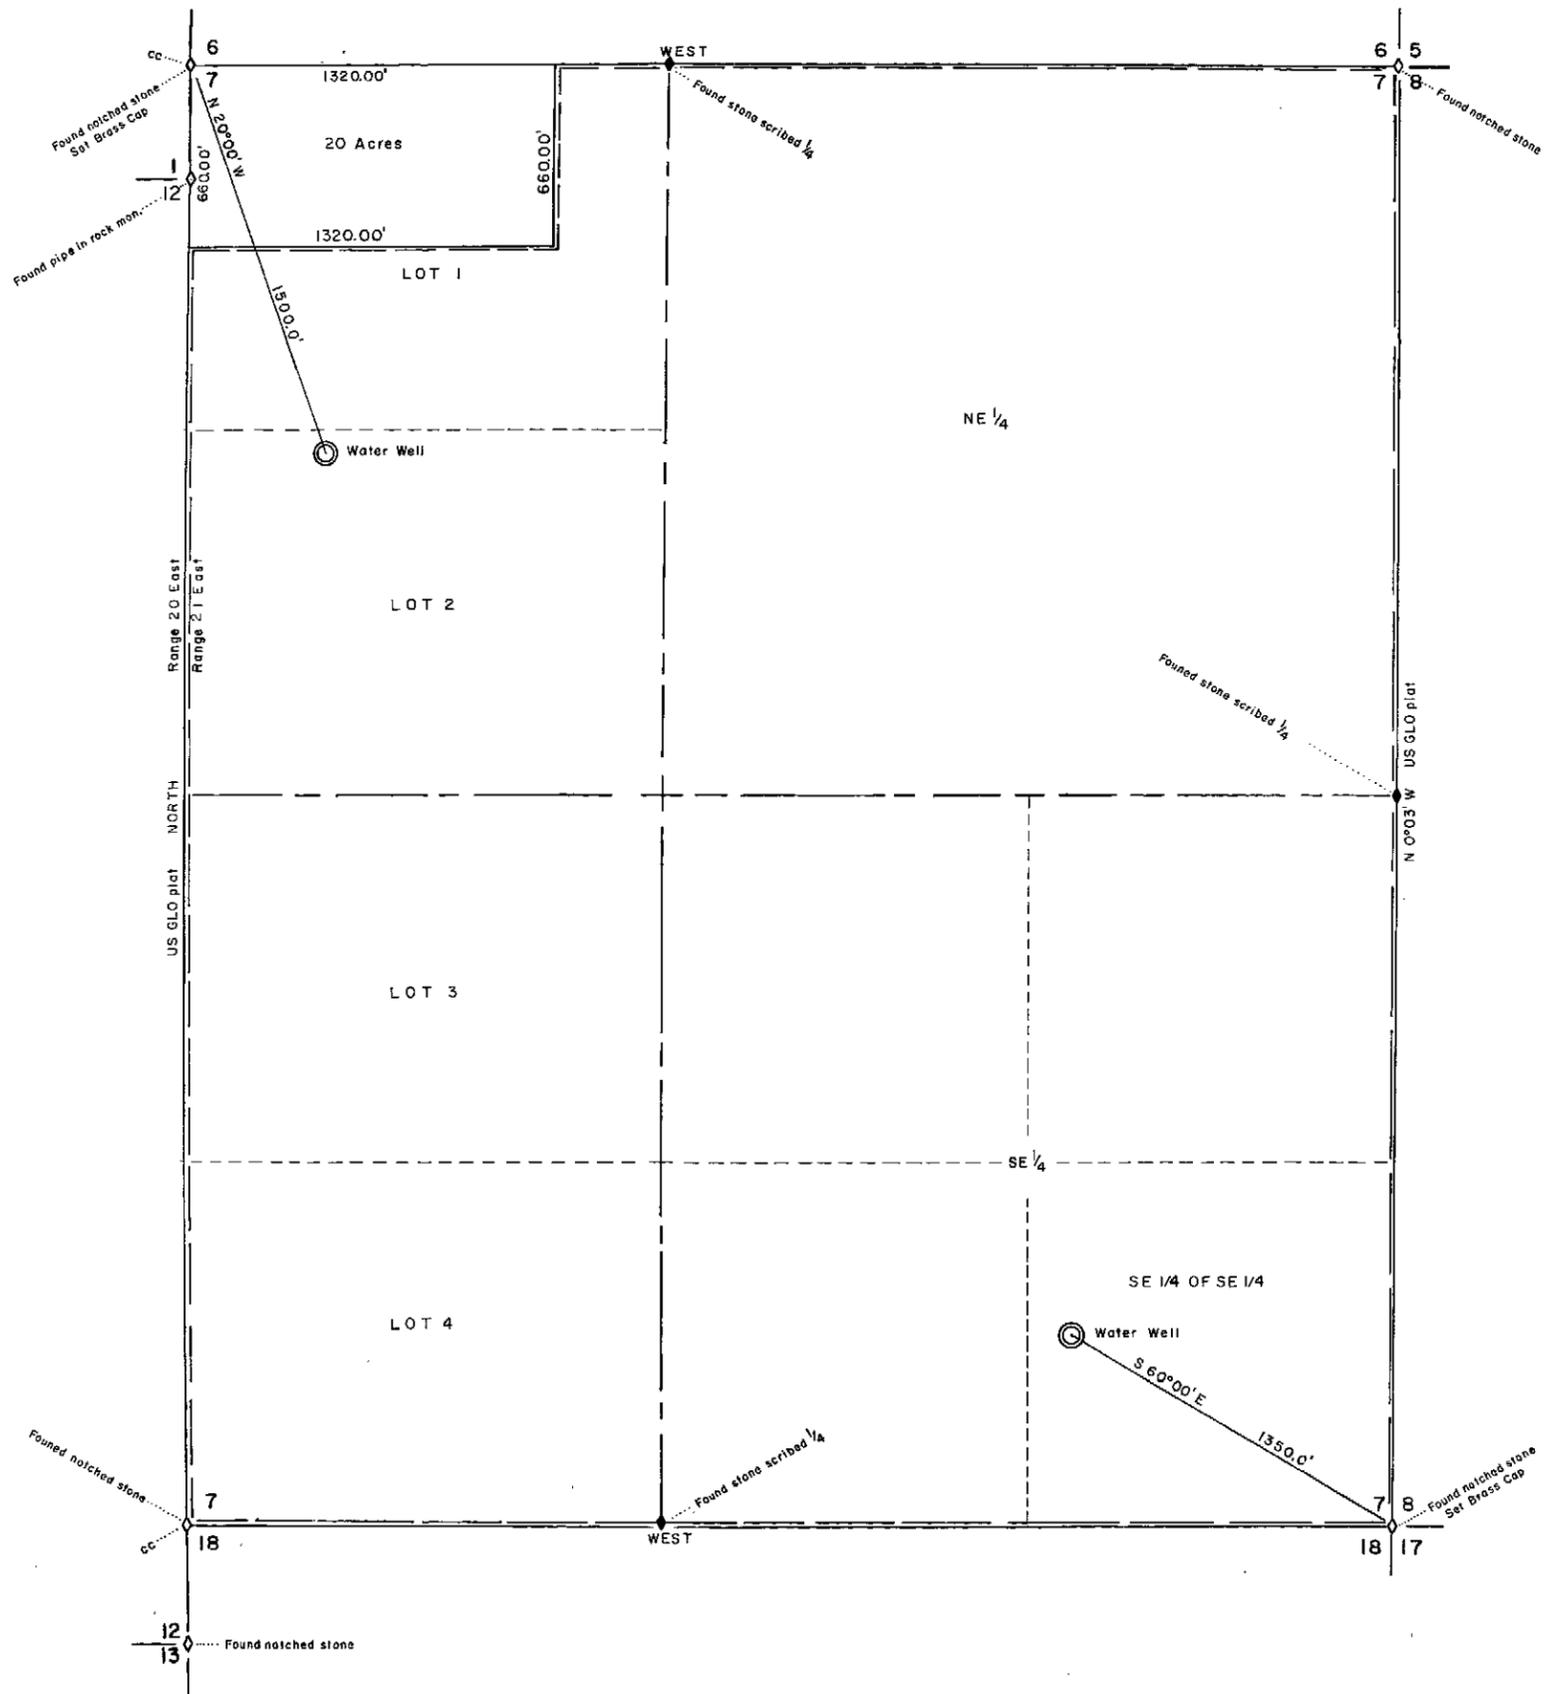


State of Nevada SS
County of Carson

CERTIFICATION:


I, Keith N. Meador, being first duly sworn, depose and say that this map, consisting of one sheet, has been correctly drawn to the designated scale from field notes of a survey made by me on February 24, 1972; that it truly represents the location and extent of works to be used to divert water from an underground source in Washoe County, Nevada by James C. Sweger for irrigation and domestic purposes; that the point of diversion and the boundary of all lands wherein the waters are to be used are fully and correctly designated thereon.

Keith N. Meador
Keith N. Meador
State Water-Right Surveyor

Subscribed and sworn to before me this 11th day of April, 1972

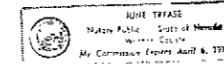

June Tiffase
Notary Public in and for
Washoe County

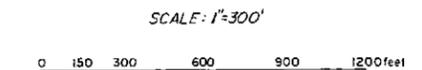

MAP TO ACCOMPANY APPLICATION
TO APPROPRIATE WATER FOR
IRRIGATION and DOMESTIC USE
by
JAMES C. SWEGER
from
UNDERGROUND SOURCES

FILED
APR 11 1972
STATE ENGINEER'S OFFICE

26558 26557 *Keith Meador*