


T. 16N., R. 63E., M.D.B.&M.

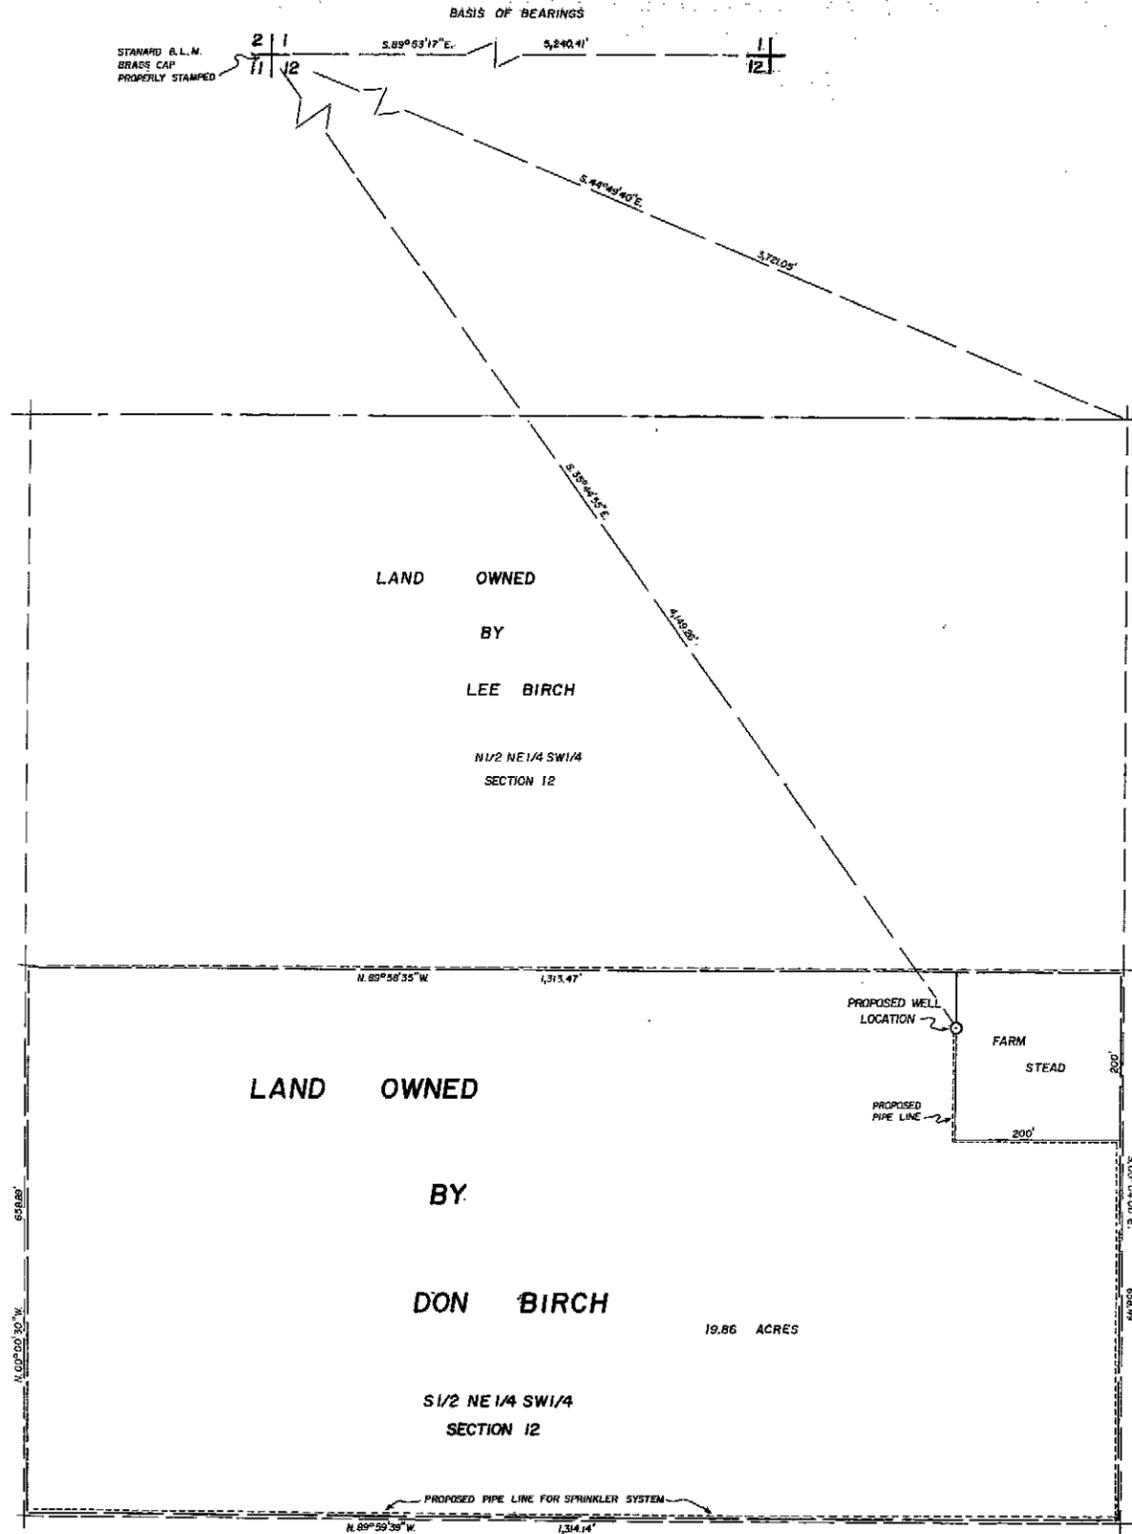



State of Nevada
 County of White Pine
 I, Wallace T. Boudry, being first duly sworn, depose and say that this map, consisting of one sheet, has been correctly drawn to the designated scale from field notes of a survey made under my supervision and direction between the 27th day and the 29th of Feb., 1972. That it truly and correctly represents the proposed location and extent of the work used to divert water from underground sources in White Pine County, by Don Birch for irrigation purposes. That the proposed point of diversion the approximate location and size of the diverting channel, all reservoirs or basins, the location and names of all other works which will cross or connect with the proposed works, and the boundary of all lands showing by 40 acre subdivisions the areas proposed to be irrigated, are fully and correctly designated thereon.

Wallace T. Boudry
 State Water Right Surveyor No. 565


Subscribed and sworn to before me this day of Mar. 1972

Notary Public
 Notary Public in and for White Pine County, Nevada

My commission expires September 8th, 1973.

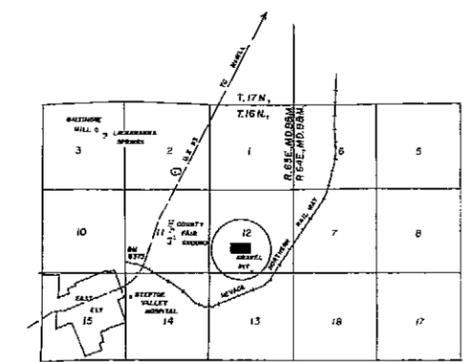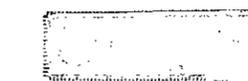

VICINITY MAP
 SCALE 1" = 1 MILE

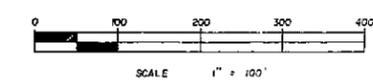

MAP TO ACCOMPANY APPLICATION
 TO APPROPRIATE WATER
 IRRIGATION & DOMESTIC PURPOSES
 FOR
 BY
 FROM
 IN
 DON BIRCH
 UNDERGROUND SOURCES
 WHITE PINE COUNTY
 BY BOUNDY & FRASER INC. ELY, NEVADA

FILED
 MAR 8 1972
 STATE ENGINEER'S OFFICE

26601