


T. 44 N., R. 19 E., M.D.B. & M.  
 Sec. 19, 20, 28 & 29

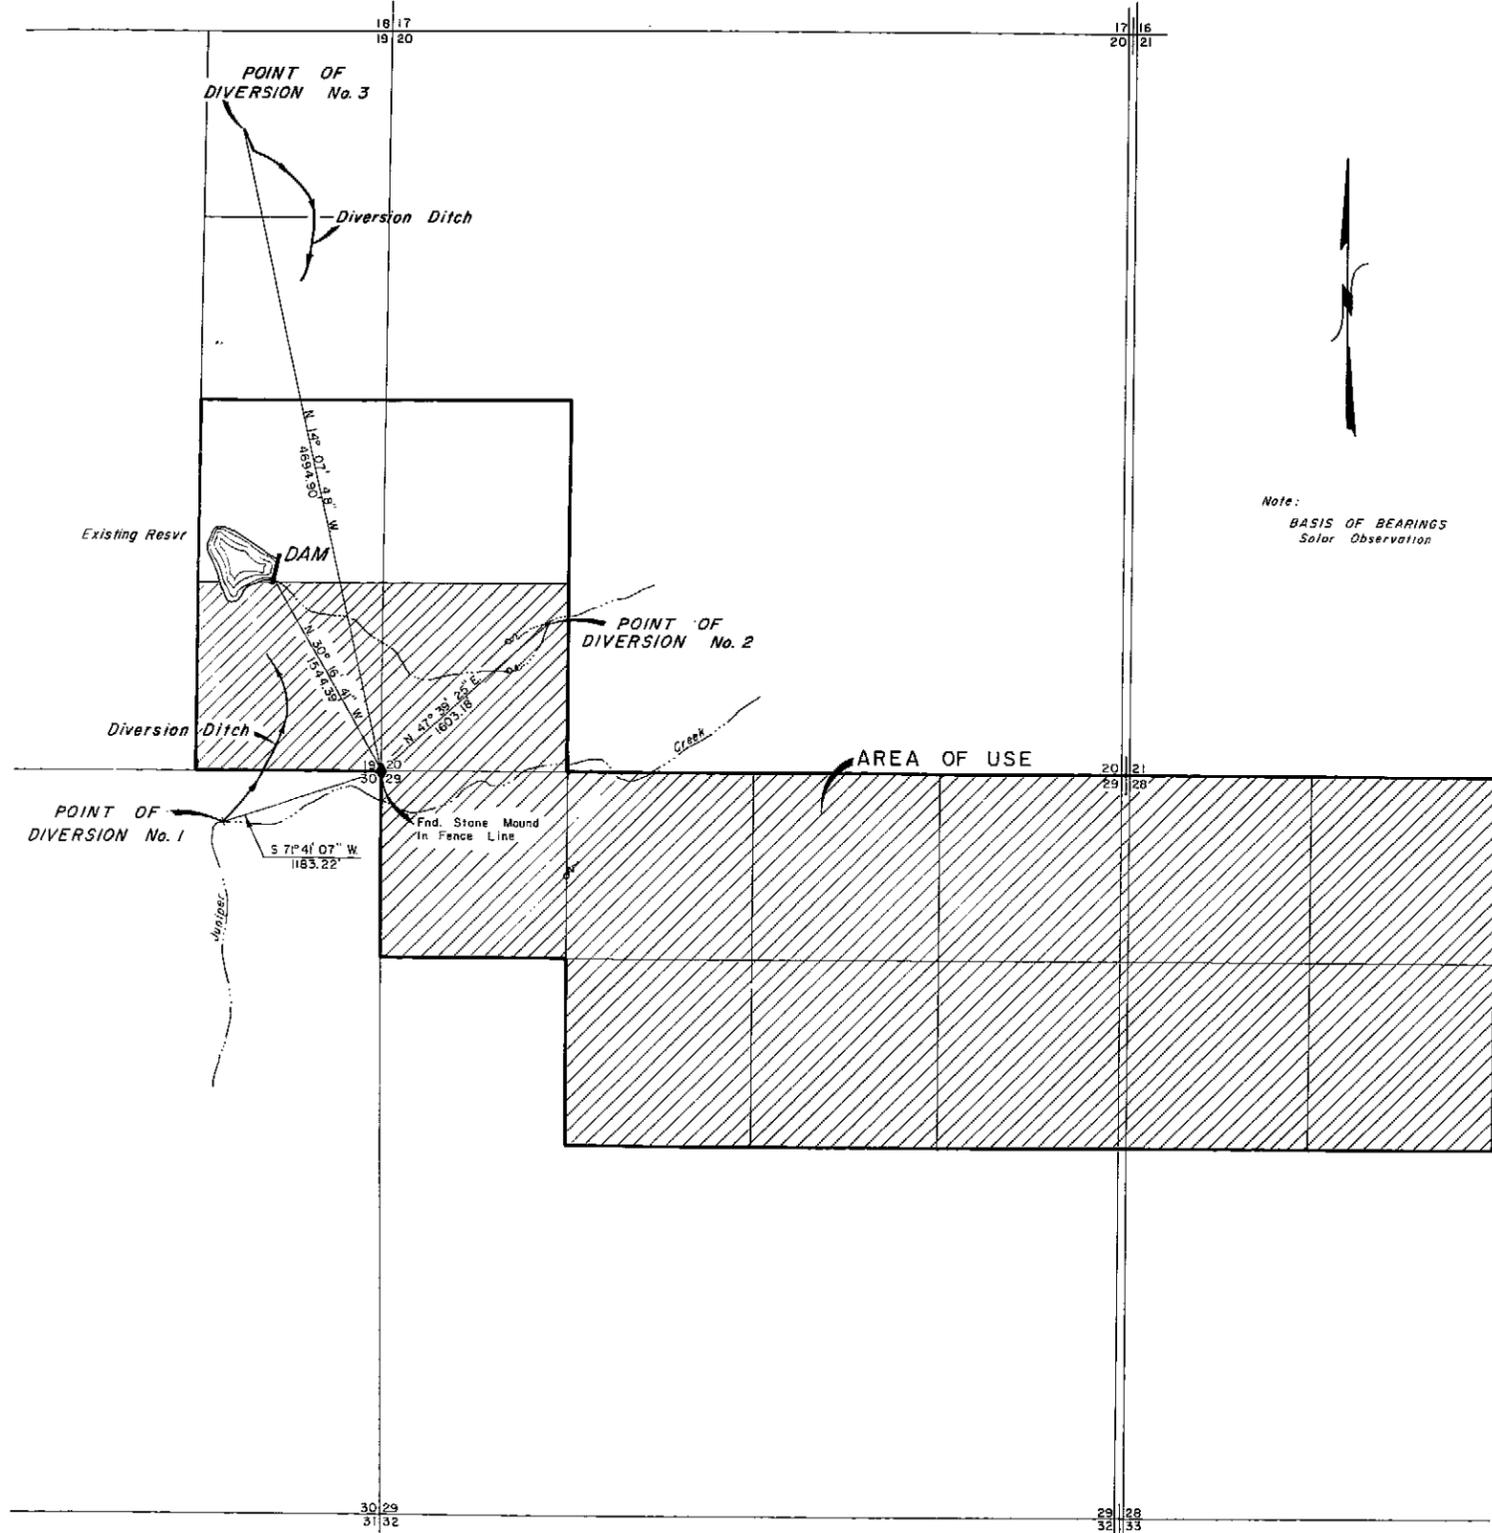

STATE OF CALIFORNIA }  
 COUNTY OF MODOC } S.S.

I, Robert W. Wickenden, being first duly sworn, depose and say that this map consisting of 1 sheet only, has been correctly drawn to the designated scale from field notes of a survey made by me, between the 15th day of June, and the 30th day of June, 1972, that it truly and correctly represents the proposed location and extent of the works used to divert water from JUNIPER CREEK, UNNAMED SPRING and UNNAMED INTERMITTENT WATER-COURSE, in Washoe County, Nevada, by Clyde A. Hill, for irrigation purposes. That all other works or streams which are crossed by or connected with said works and the boundary area and kind of culture of lands irrigated, are correctly shown and designate hereon.

Note:  
 BASIS OF BEARINGS  
 Solar Observation




*Robert W. Wickenden*  
 State Water Right Surveyor

Subscribed and sworn to before me this 24<sup>th</sup> day of  
July, 1972.  
*Louise A. Laughridge*  
 Notary Public in and for Modoc County, California  
 My commission expires the 14<sup>th</sup> day of July, 1976.



26612 CERTIFICATE No. 8613 10-27-75

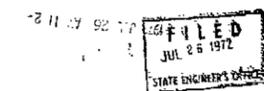

MAP  
 TO ACCOMPANY APPLICATION TO  
 APPROPRIATE WATER FOR  
 IRRIGATION BY CLYDE A. HILL  
 FROM JUNIPER CREEK, UNNAMED  
 SPRING AND UNNAMED  
 INTERMITTENT WATER-COURSE

26613 26612 26611