


T. 31 N., R. 37 E.,
M.D.B.&M.

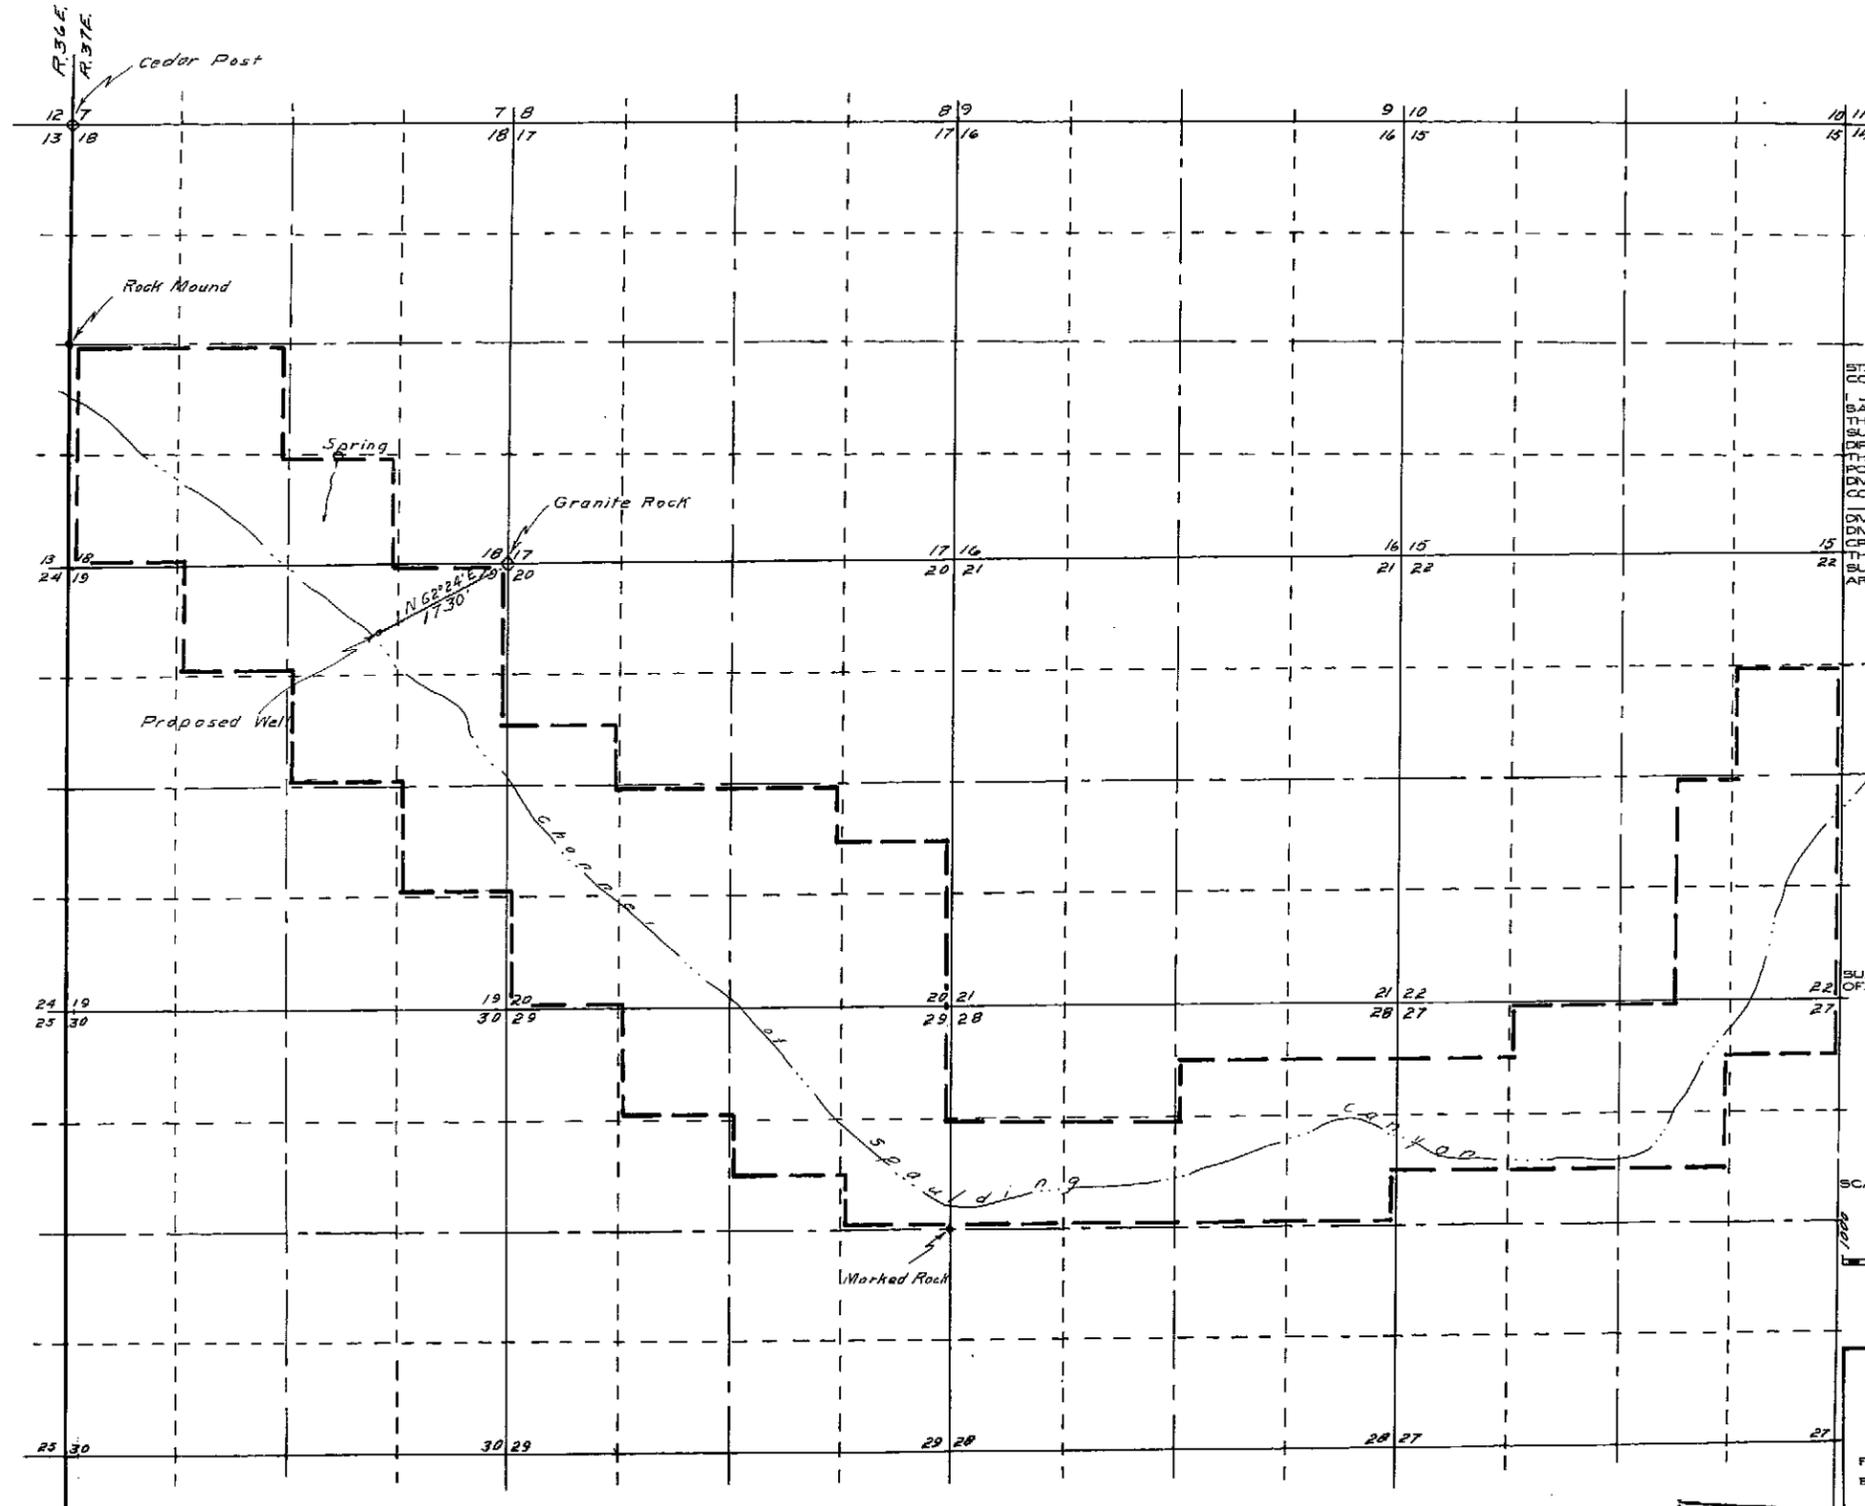

STATE OF NEVADA }
COUNTY OF HUMBOLDT } SS

I, J. R. CALDWELL, BEING FIRST DULY SWORN, DEPOSE AND SAY THAT THE MAP HAS BEEN CORRECTLY DRAWN TO THE DESIGNATED SCALE FROM FIELD NOTES OF A SURVEY MADE BY ME (OR UNDER MY SUPERVISION AND DIRECTION), ON THE 23 DAY OF March, 1972 THAT IT TRULY AND ACCURATELY REPRESENTS THE PROPOSED LOCATION AND EXTENT OF THE WORKS USED TO DIVERT WATER FROM Underground IN Pershing COUNTY, BY _____ FOR _____ PURPOSES, THAT THE PROPOSED POINT OF DIVERSION, THE APPROXIMATE LOCATION AND SIZE OF THE DIVERTING CHANNEL, ALL OTHER WORKS WHICH WILL CROSS OR CONNECT WITH THE PROPOSED WORKS, AND THE BOUNDARY OF ALL LANDS, SHOWING BY 40 ACRE SUBDIVISIONS THE AREAS PROPOSED TO BE IRRIGATED, ARE FULLY AND CORRECTLY DESIGNATED THEREON.

J. R. Caldwell
STATE WATER RIGHT SURVEYOR



SUBSCRIBED AND SWORN TO BEFORE ME THIS 23 DAY OF March, 1972.
Richard J. [Signature]
County Recorder



MAP
TO ACCOMPANY APPLICATION TO
APPROPRIATE WATER
FOR MINING MILLING & DOMESTIC
BY DR WALLACE CALDER
FROM UNDERGROUND
IN PERSHING COUNTY NEVADA

FILED
MAR 23 1972
STATE ENGINEER'S OFFICE

96625