


T. 7 S., R. 61 E. MDB & M


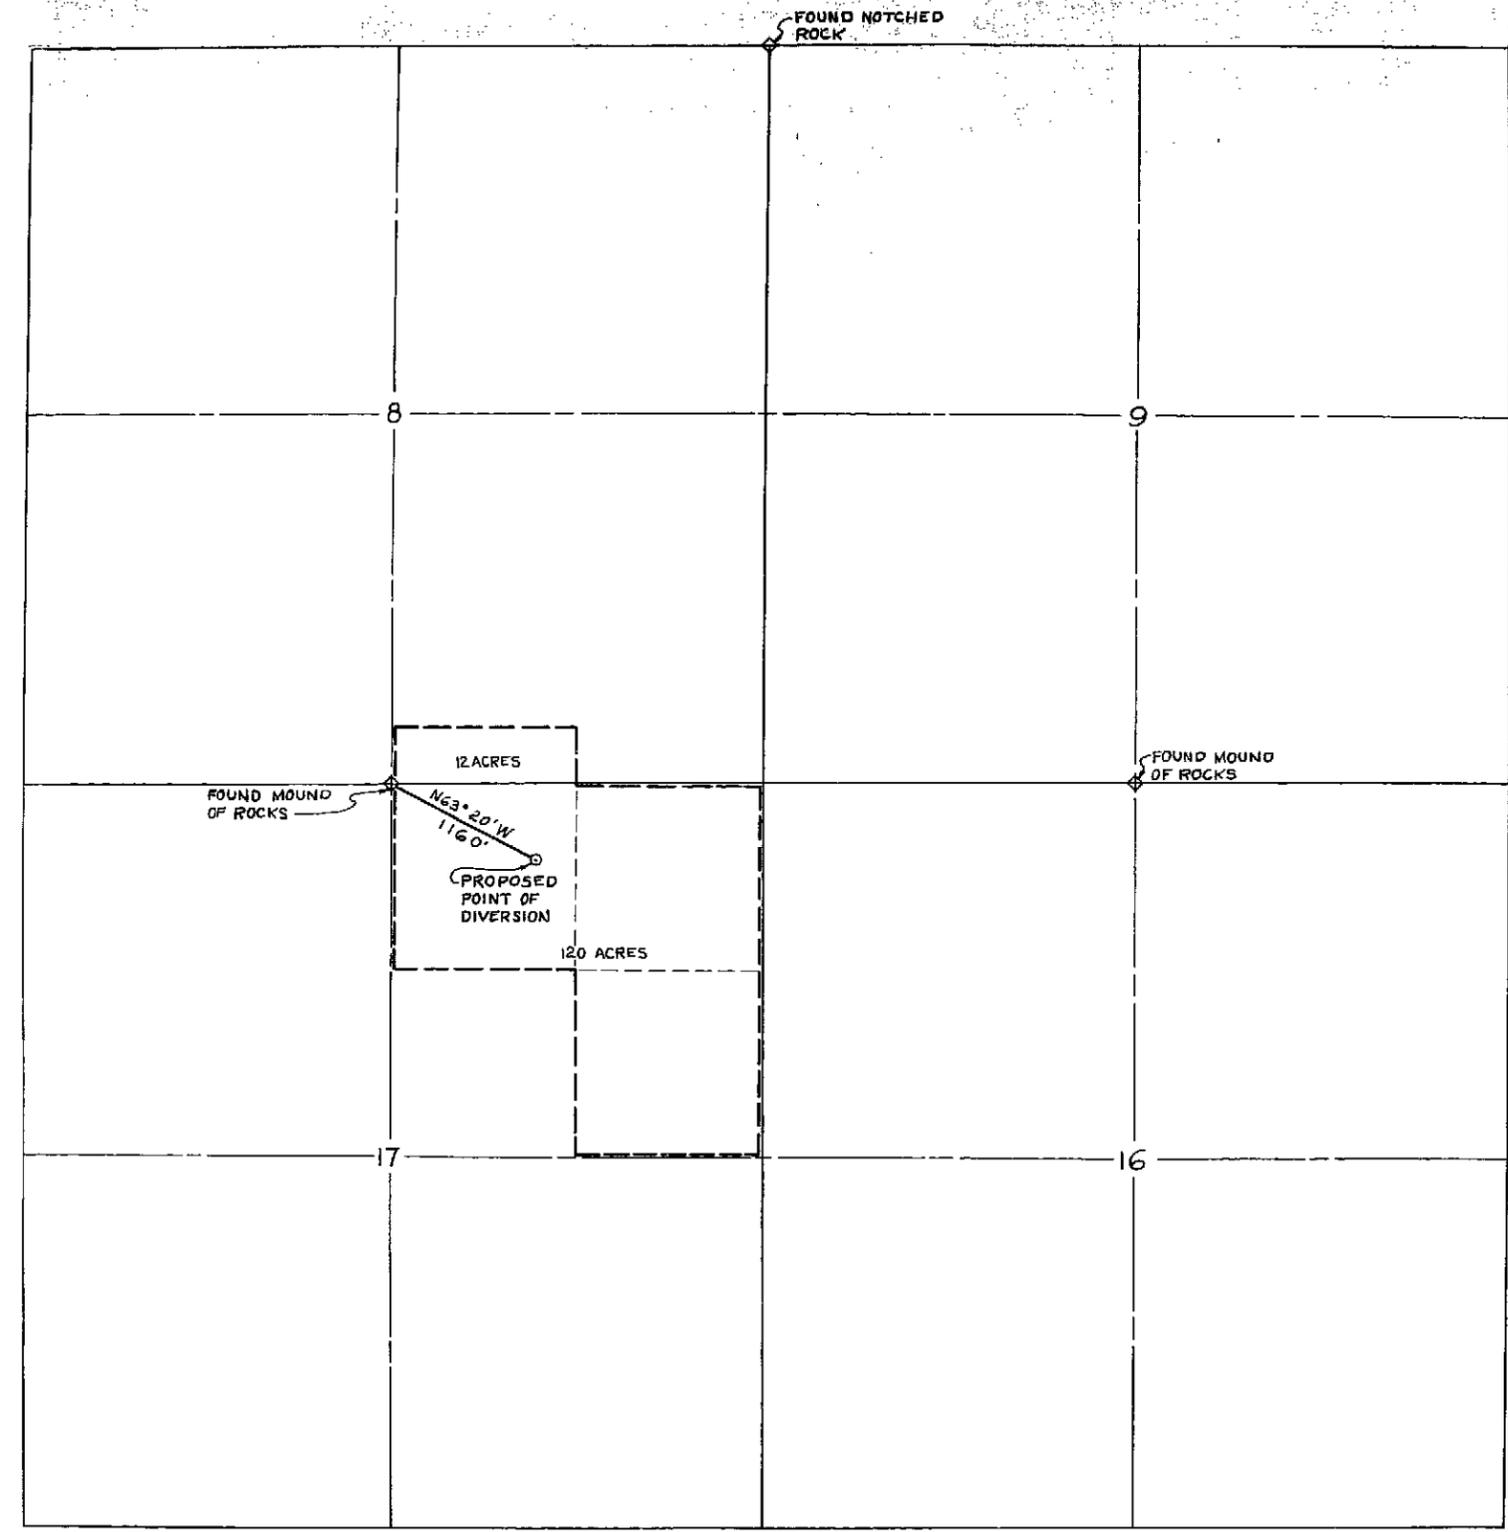


STATE OF NEVADA }
COUNTY OF CLARK } SS

I, WARREN L. JAUBERT, BEING FIRST DULY SWORN, DEPOSE AND SAY THAT THIS MAP, CONSISTING OF 1 SHEET, HAS BEEN CORRECTLY DRAWN TO THE DESIGNATED SCALE FROM FIELD NOTES OF A SURVEY MADE UNDER MY SUPERVISION AND DIRECTION, ON THE 18TH DAY OF MARCH, 1972; THAT IT TRULY AND CORRECTLY REPRESENTS THE PROPOSED LOCATION AND EXTENT OF THE WORKS USED TO DIVERT WATER FROM AN UNDERGROUND SOURCE IN CLARK COUNTY BY LEO K. AND DOLORES E. STEWART FOR IRRIGATION AND DOMESTIC PURPOSE. THAT THE PROPOSED POINT OF DIVERSION, AND THE BOUNDARY OF ALL LANDS, SHOWING BY 40-ACRE SUBDIVISIONS THE AREAS PROPOSED TO BE IRRIGATED, ARE FULLY AND CORRECTLY DESIGNATED THERE ON.

Warren L. Jaubert
STATE WATER RIGHT SURVEYOR #326

SUBSCRIBED AND SWORN TO BEFORE ME EILEEN
L. Mc DONALD THIS 24TH DAY OF
MARCH, 1972 *Eileen L. McDonald*
NOTARY PUBLIC IN AND FOR CLARK COUNTY, NEVADA.

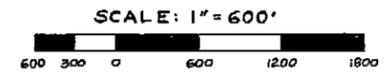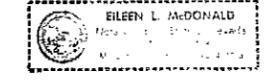

MAP

TO ACCOMPANY APPLICATION TO APPROPRIATE
WATER FOR IRRIGATION AND DOMESTIC
BY: LEO K. AND DOLORES E. STEWART
FROM: AN UNDERGROUND SOURCE



26638