



STATE OF NEVADA } ss.
 County of White Pine }

I, Henry C. Conrad, being first duly sworn, depose and say that this map, consisting of one sheet, has been correctly drawn to the designated scale from field notes of a survey made under my supervision and direction between the 8th day of March, 1972, and the 11th day of March, 1972; that it truly and correctly represents the proposed location and extent of the works used to divert water from Patterson Pass Spring by David A. Witts for stockwatering purposes. That the proposed point of diversion, the approximate location and size of the diverting channel or other conduit, the place and manner of use, and the location and names of all other works or streams which are crossed by, or connected with the said works, are fully and correctly designated thereon.

Henry C. Conrad
 State Water Right Surveyor

Subscribed and sworn to before me this 15th day of March, 1972.

Ingrid A. Klach
 Notary Public in and for White Pine County, Nevada

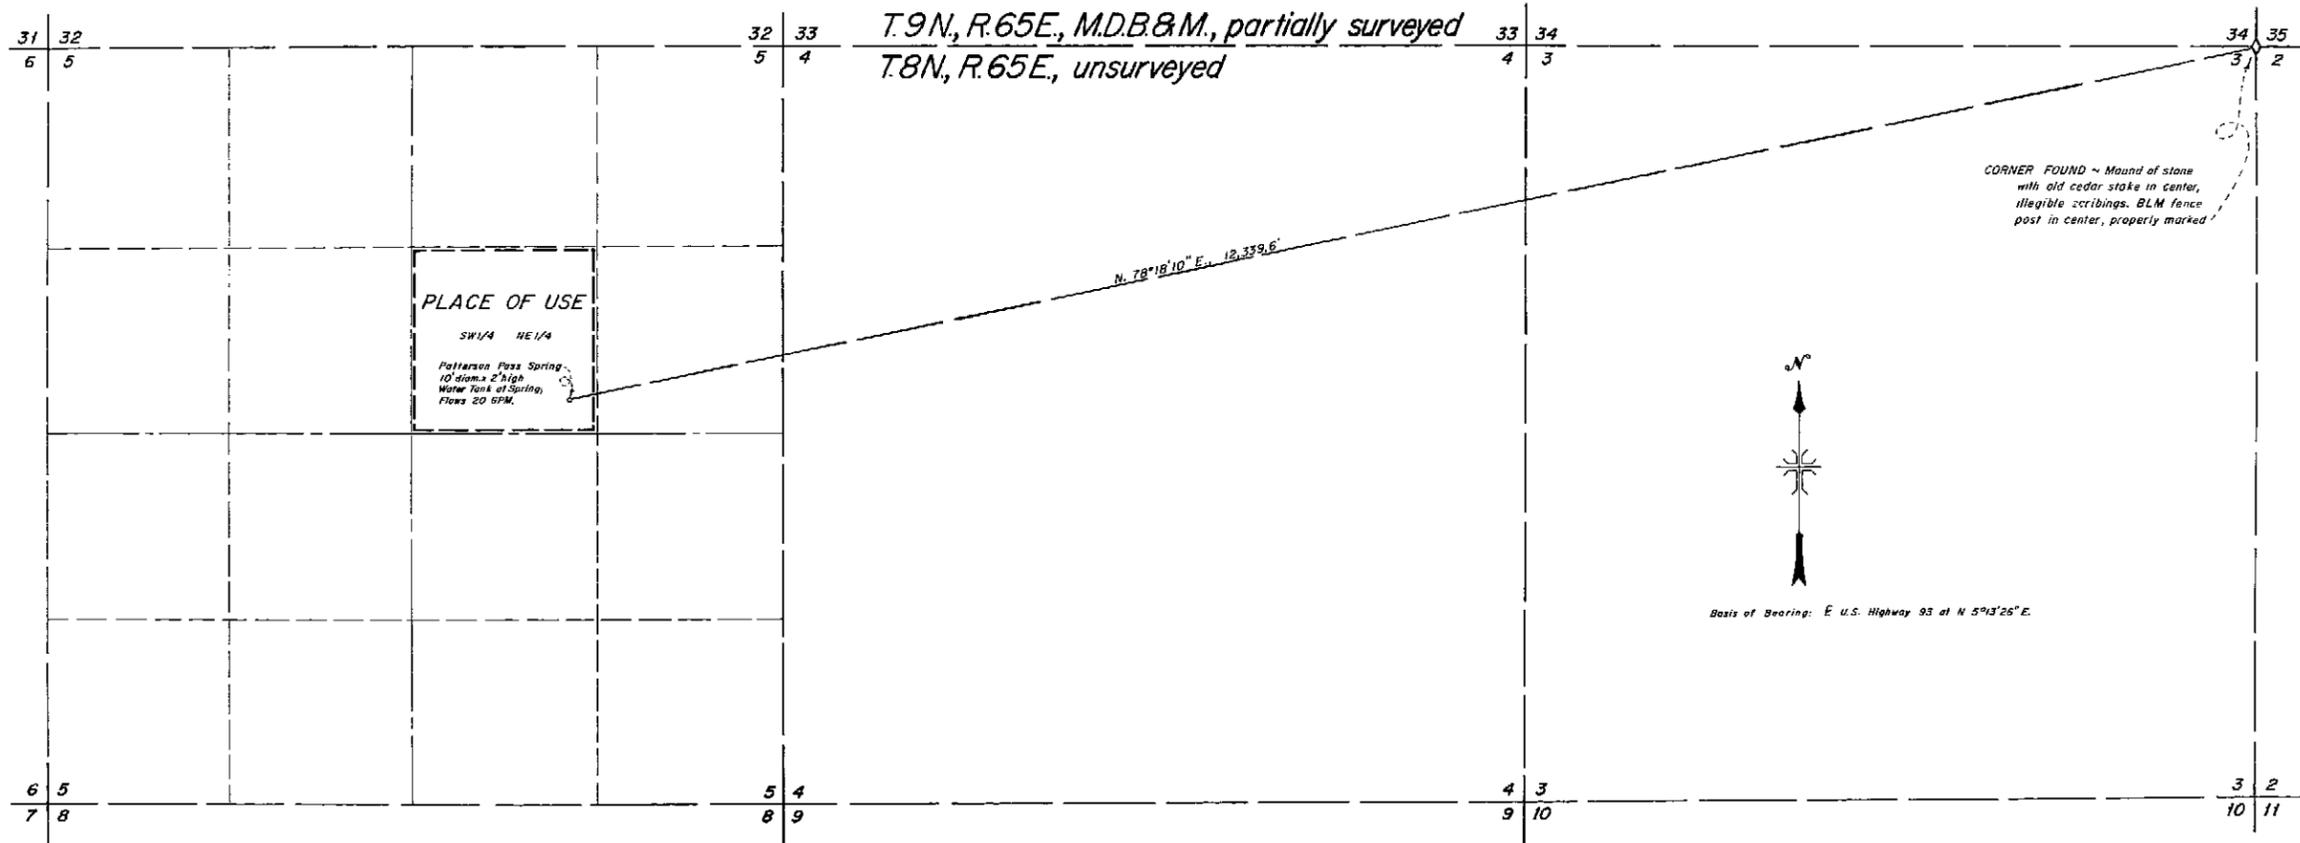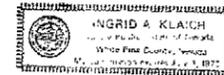

FILED
 MAR 31 1972
 STATE ENGINEER'S OFFICE

MILLARD - SPINK ASSOCIATES, INC.			
DESCRIPTION			
DATE			
FIELD	DATE	DESIGN	DWG. No.
DETAIL		TRACING	FILE No.
CALC.		CHECK	FLD. BK. M-527
COMP.		APPROVED	page 38

MAP TO ACCOMPANY APPLICATION TO APPROPRIATE WATER STOCKWATERING
 FOR
DAVID A. WITTS
 BY
PATTERSON PASS SPRING
 FROM
 REGISTERED ENGINEERS MILLARD - SPINK ASSOCIATES, INC. LAND SURVEYORS
 ELY - ELKO - RENO, NEVADA
 ELY, NEVADA 3-14-72

26640