



STATE OF NEVADA  
 COUNTY OF CARSON CITY SS

I, KEITH A. ROBERTSON, being first duly sworn, depose and say that this map, consisting of 1 sheet, has been drawn to the designated scale from field notes of a survey made by me on March 28, 1972, and from other data as noted; that it truly and correctly represents the proposed location and extent of the works used to divert water from an underground source in Humboldt County, Nevada, by W.S. Hill for irrigation and domestic purposes. That the point of diversion, the location and size of the diverting well, all reservoirs or basins, the locations and description of all other works or streams which will cross or connect with said proposed works, the boundary of all lands, shown by forty (40) acre subdivisions the areas to be irrigated, are fully and correctly designated thereon.


*Keith A. Robertson*  
 STATE WATER RIGHT SURVEYOR NO. 341

Subscribed and sworn to before me  
 this 18<sup>th</sup> day of April, 1972.

*Mrs. Hilda Sherwood*  
 Notary Public in and for Carson City, Nevada.

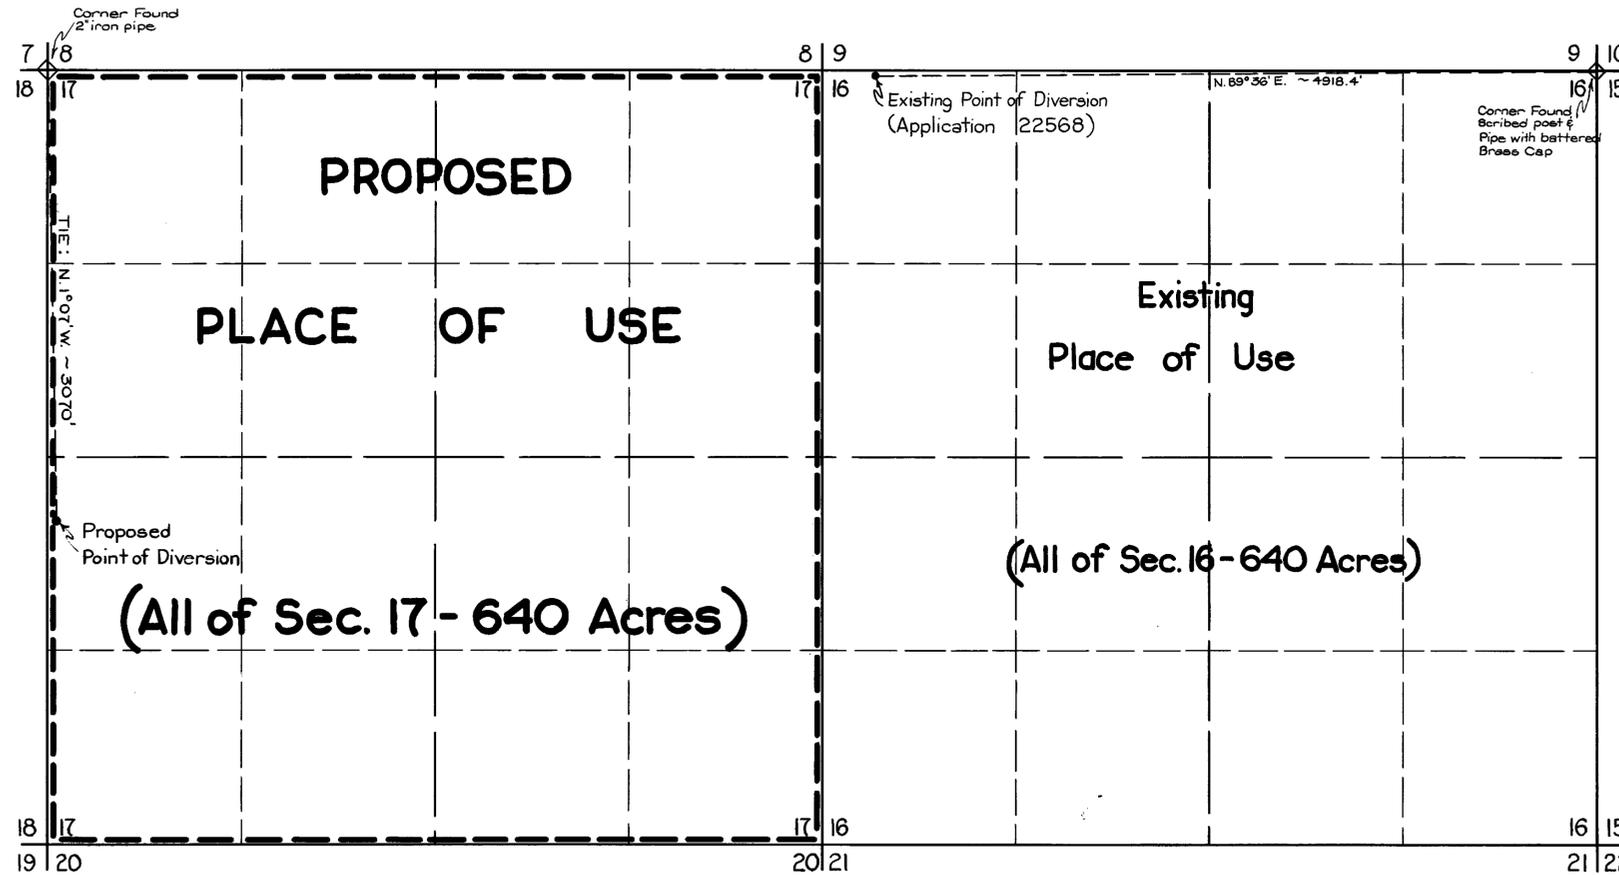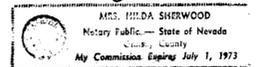

T.38N., R.39E., M.D.B. & M.

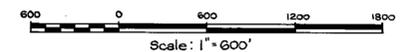

Bearing Source: bearing of west line Sec. 17

FILED  
 APR 18 1972  
 STATE ENGINEER'S OFFICE

MAP TO ACCOMPANY APPLICATION  
 TO CHANGE POINT OF DIVERSION  
 AND PLACE OF USE  
 UNDER PERMIT NO. 22568  
 for  
**IRRIGATION & DOMESTIC**  
 by  
**W.S. HILL**  
 from an  
**UNDERGROUND SOURCE**  
 IN HUMBOLDT COUNTY, NEVADA.

80127T78987 T 26645