


T 18 S. R. 50 E.  
M. D. B. & M.

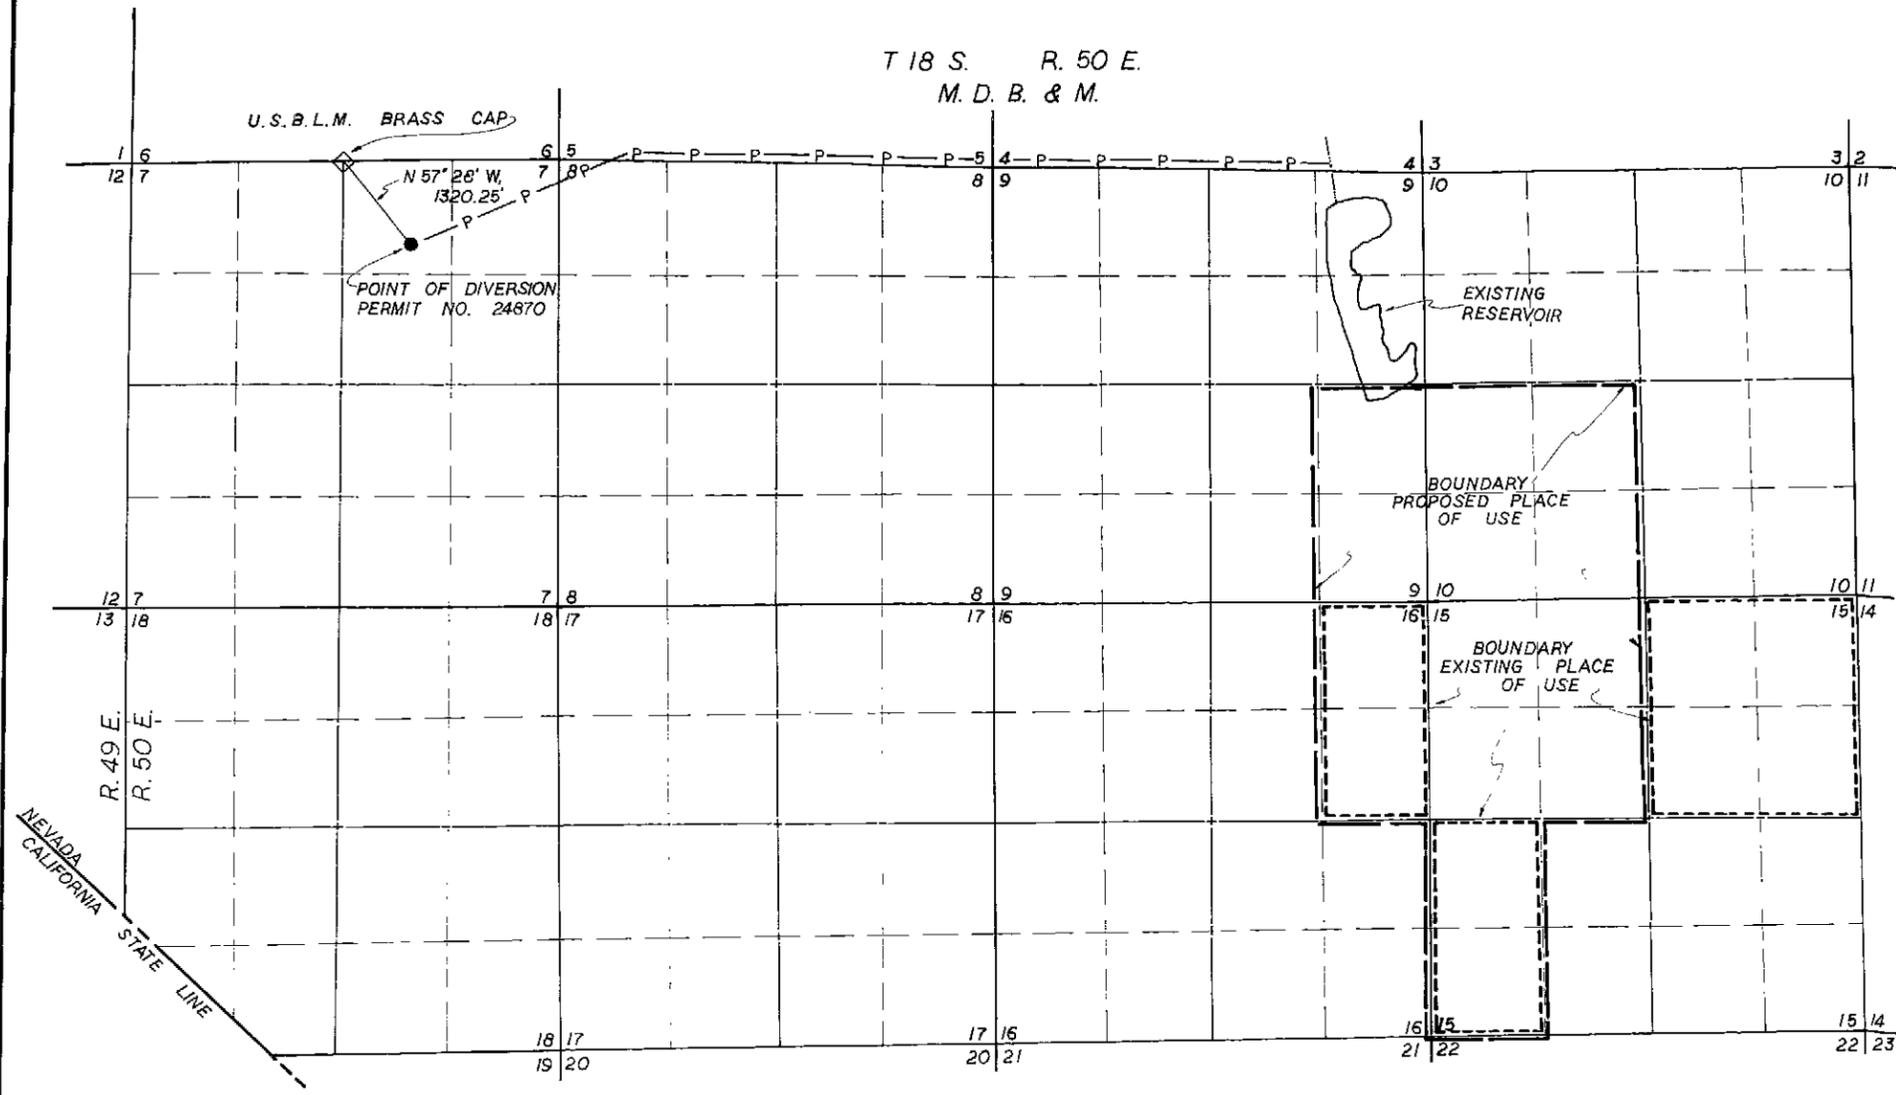

SCALE - 1" = 1000'  
BASIS OF BEARING  
NORTH LINE SECTION 7  
T 18 S, R 50 E


STATE OF NEVADA  
COUNTY OF WASHOE S.S.

I, GRANT A. ENGSTROM, BEING FIRST DULY SWORN, DEPOSE AND SAY THAT THIS MAP, CONSISTING OF 1 SHEET, HAS BEEN CORRECTLY DRAWN TO THE DESIGNATED SCALE FROM A SURVEY CONDUCTED BY ME ON THE 7TH OF MARCH, 1972; THAT IT TRULY AND CORRECTLY REPRESENTS THE PROPOSED LOCATION AND EXTENT OF THE WORKS USED TO DIVERT WATER FROM AN UNNAMED CLAYPIT IN NYE COUNTY, BY CAPPAERT ENTERPRISES, FOR IRRIGATION AND DOMESTIC PURPOSES. THAT THE POINT OF DIVERSION, THE APPROXIMATE LOCATION AND SIZE OF THE DIVERTING CHANNEL, ALL RESERVOIRS OR BASINS, THE LOCATION AND NAMES OF ALL OTHER WORKS WHICH WILL CROSS OR CONNECT WITH THE PROPOSED WORKS, ARE FULLY AND CORRECTLY DESIGNATED THEREON.

*Grant A. Engstrom*  
GRANT A. ENGSTROM  
STATE WATER RIGHTS SURVEYOR  
NO. 397


SUBSCRIBED AND SWORN TO BEFORE ME THIS 13 DAY OF April, 1972.  
NOTARY PUBLIC IN AND FOR THE COUNTY OF WASHOE, NEVADA.

*Dana G. Tombarrello*  
DANA G. TOMBARRELLO

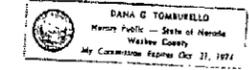

LEGEND

- P—P—P PIPELINE
- BOUNDARY PROPOSED PLACE OF USE
- - - - - BOUNDARY EXISTING PLACE OF USE

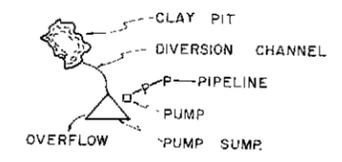

PROPOSED WORKS  
NO SCALE

1000' 500' 0 1000' 2000'  
SCALE - 1" = 1000'

FILED  
APR 13 1972  
STATE ENGINEERS OFFICE

26667

MAP  
TO ACCOMPANY APPLICATION TO CHANGE PLACE OF USE AND MANNER OF USE OF SURFACE WATERS OF NYE COUNTY FOR IRRIGATION & DOMESTIC PURPOSES BY CAPPAERT ENTERPRISES

26667