


State of Nevada }
County of Douglas } S.S.

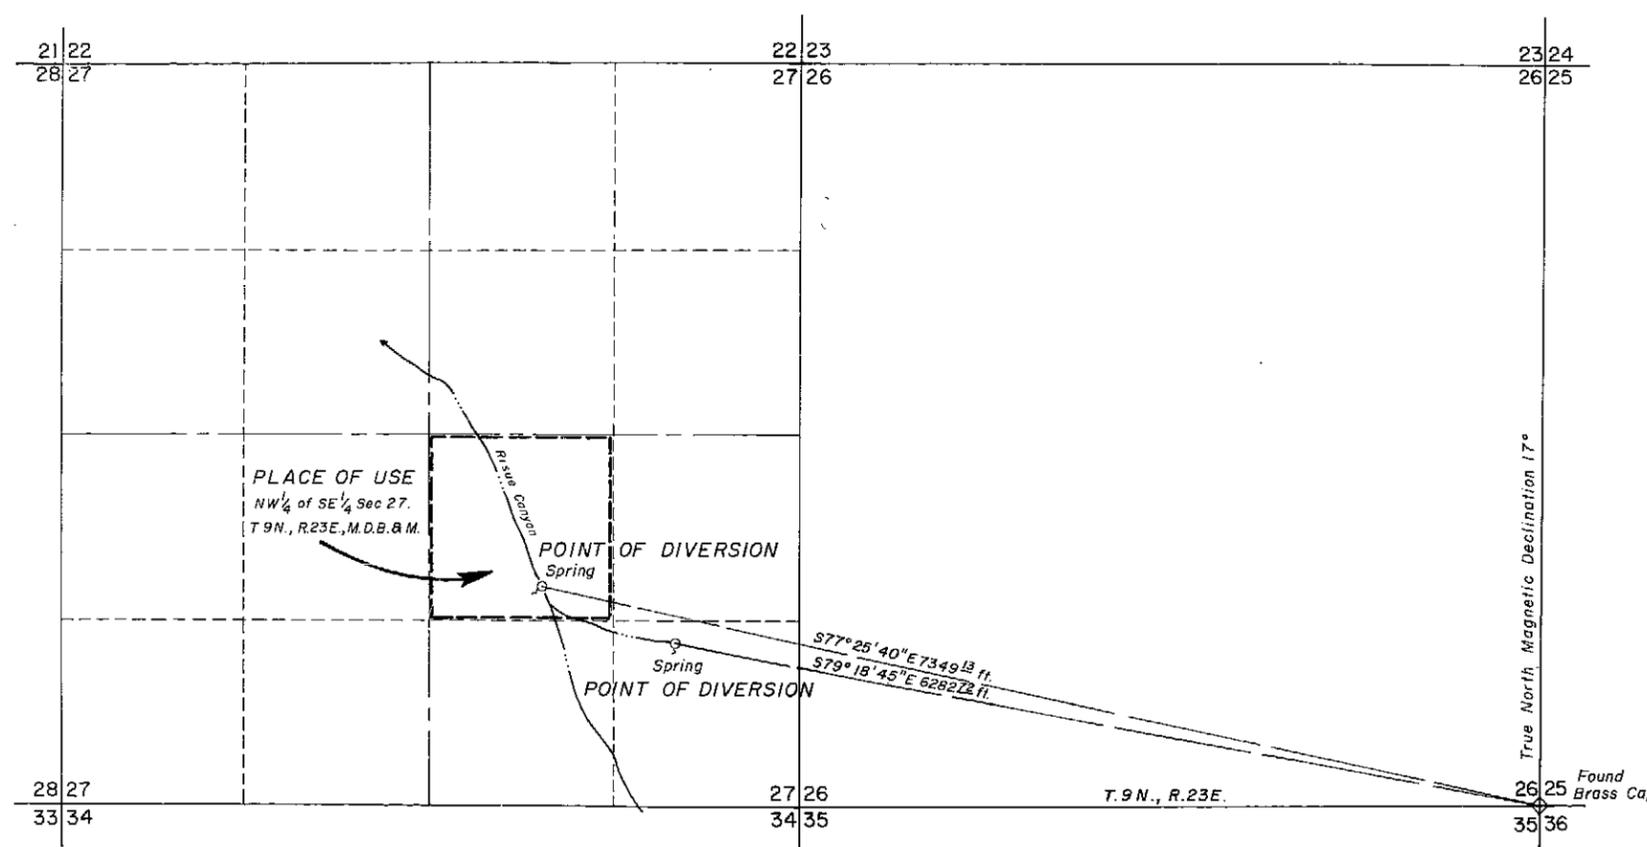


I, Gerald B. Hartley Jr. being first duly sworn, depose and say that this map, consisting of 1 sheet, has been correctly drawn to the designated scale from field notes of a survey made by me, on the 1st day of April, 1972; that it truly and correctly represents the proposed location and extent of the works used to divert water from Unnamed Springs, in Douglas County, by SWEETWATER MINING CO for mining, domestic and milling purposes. That the proposed points of diversion, and the location and names of all other works or streams which are crossed by or connected with said works, are fully and correctly designated thereon.

Gerald B. Hartley Jr.
State Water Right Surveyor

Subscribed and sworn to before me
this 4th day of April, 1972

Fernando M. ...
Notary Public in and for Washoe County, Nevada

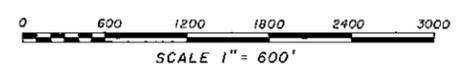

GENERAL ENGINEERING 10537 ISSUED 4/12/72

FILED
APR 23 1972
STATE ENGINEER'S OFFICE

MAP
TO ACCOMPANY APPLICATION TO
APPROPRIATE WATER FOR
DOMESTIC, MINING and MILLING
BY
SWEETWATER MINING CO.
FROM UNNAMED SPRINGS SOURCE
Gerald B. Hartley Jr. April 12, 1972.
Reno, Nevada

26686 26685