


T34N R37E

N

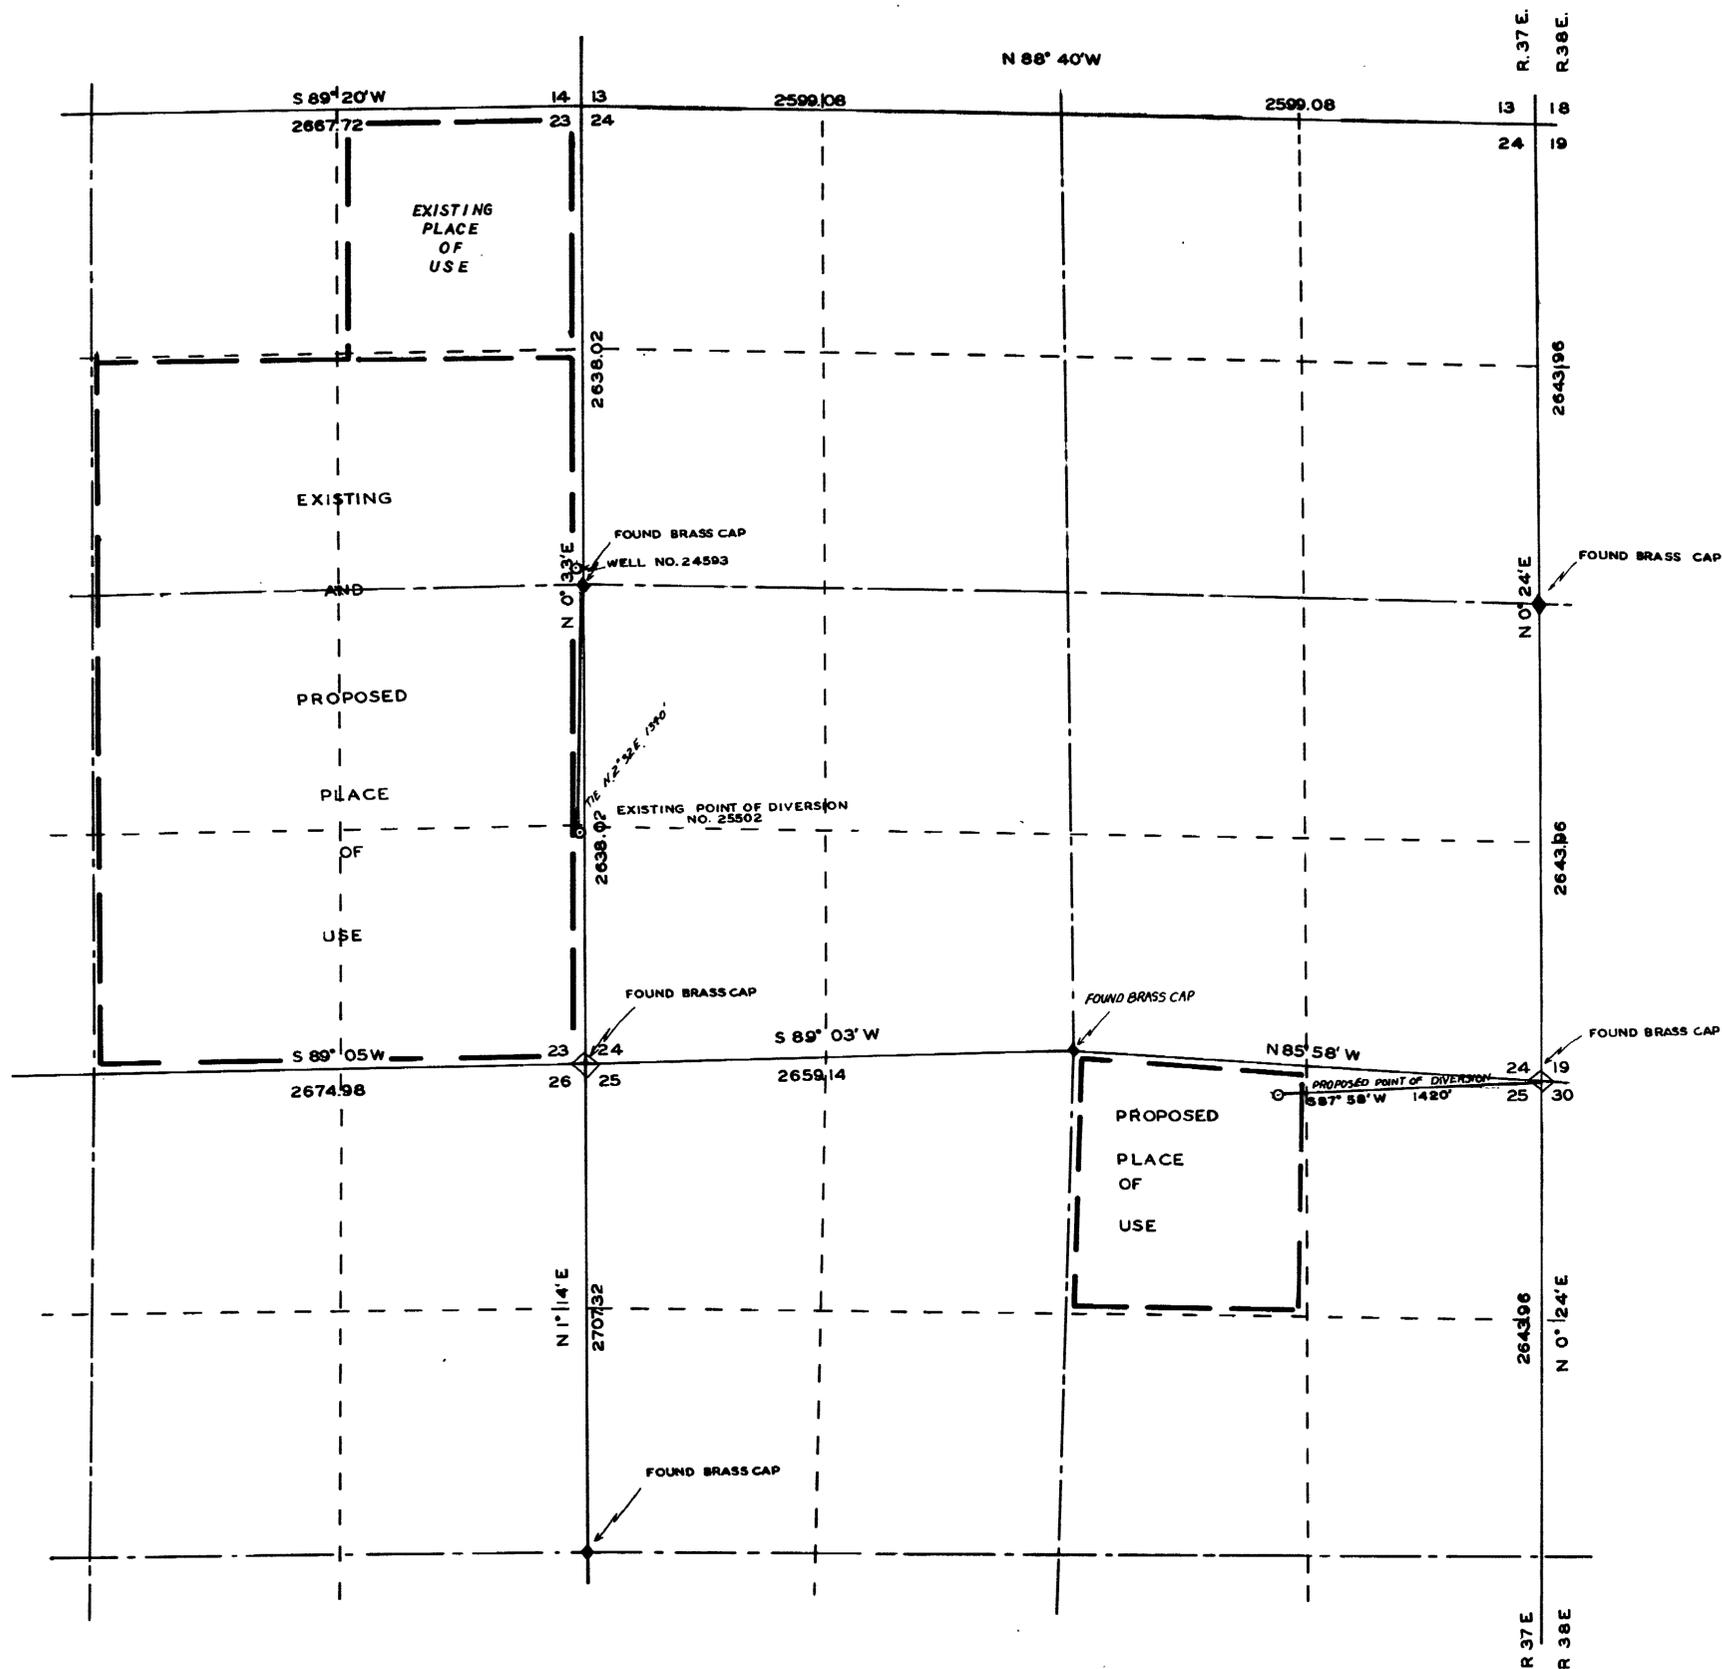

STATE OF NEVADA  
COUNTY OF HUMBOLDT S.S.

I, J. R. CALDWELL, BEING FIRST DULY SWORN, DEPOSE AND SAY THAT THIS MAP HAS BEEN CORRECTLY DRAWN TO THE DESIGNATED SCALE FROM FIELD NOTES OF A SURVEY MADE BY ME, OR UNDER MY SUPERVISION AND DIRECTION, BETWEEN THE 6<sup>TH</sup> DAY OF AUGUST AND THE 18<sup>TH</sup> DAY OF SEPTEMBER, 1972, THAT IT TRULY AND CORRECTLY REPRESENTS THE PROPOSED LOCATION AND EXTENT OF THE WORKS USED TO DIVERT WATER FROM UNDERGROUND IN PERSHING COUNTY, BY GARRETT VAN DIEST FOR IRRIGATION & DOMESTIC PURPOSES. THAT THE PROPOSED POINT OF DIVERSION, THE APPROXIMATE LOCATION AND SIZE OF THE DIVERTING CHANNEL, ALL RESERVOIRS OR BASINS, THE LOCATION AND NAMES OF ALL OTHER WORKS WHICH WILL CROSS OR CONNECT WITH THE PROPOSED WORKS, AND THE BOUNDARY OF ALL LANDS, SHOWING BY 40-ACRE SUBDIVISIONS THE AREAS PROPOSED TO BE IRRIGATED ARE FULLY AND CORRECTLY DESIGNATED THEREON.

STATE WATER RIGHT SURVEYOR



SUBSCRIBED AND SWORN TO BEFORE ME THIS 19 DAY OF May 1972.

*Shelby J. [Signature]*  
Humboldt County Recorder

SCALE 1" = 500'



FILED  
MAY 22 1972  
STATE ENGINEER'S OFFICE

MAP  
TO ACCOMPANY APPLICATION TO  
CHANGE THE POINT OF DIVERSION & PLACE OF USE  
FOR IRRIGATION & DOMESTIC  
BY GARRETT VAN DIEST  
FROM UNDERGROUND  
IN PERSHING COUNTY NEVADA

26733