


POINT OF DIVERSION  
 NE 1/4, NE 1/4, SEC. 35  
 T. 14 N., R. 26 E., M.D.B. & M.  
 LYON COUNTY, NEVADA

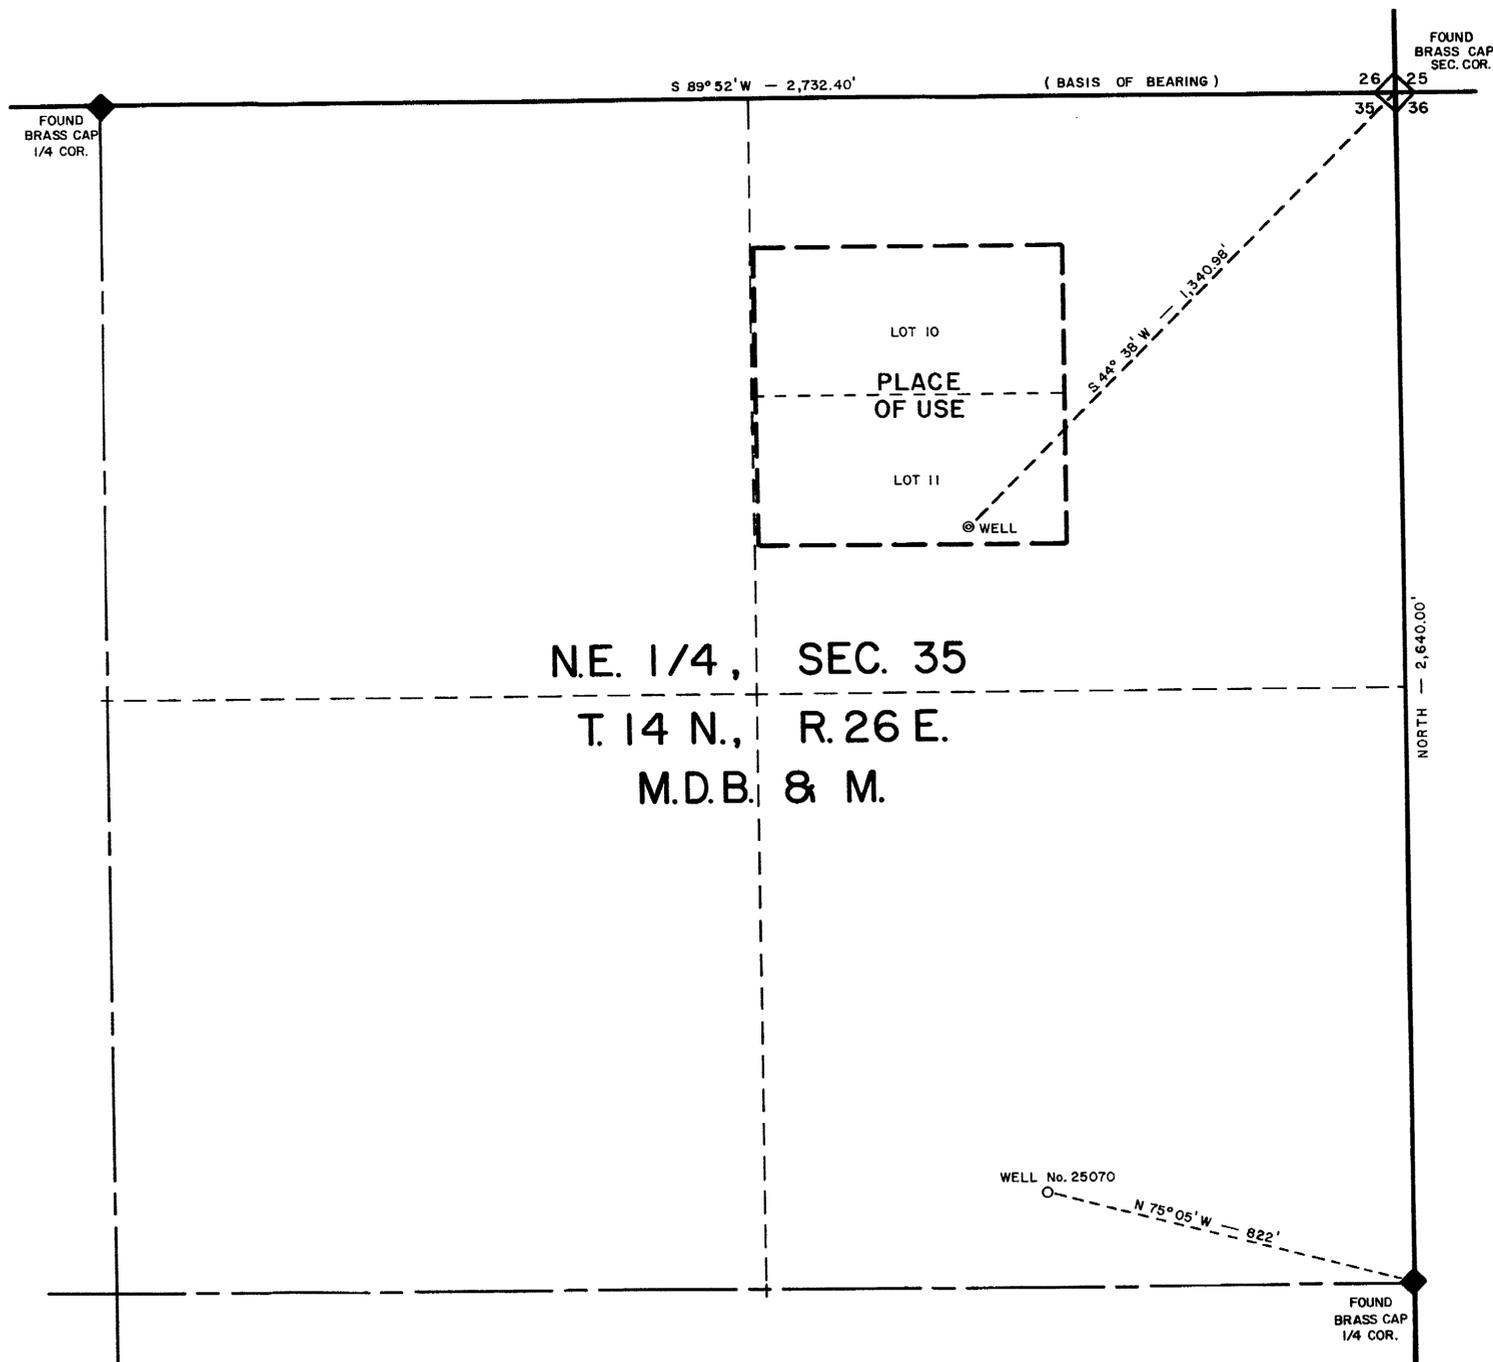

STATE OF NEVADA )  
 ) S.S.  
 COUNTY OF LYON )


I, Mike Evsovic, being first duly sworn, depose and say that this map, consisting of one sheet, has been correctly drawn to the designated scale from field notes of a survey made by me on the 27th day of May, 1972; that it truly and correctly represents the location and extent of the proposed works used to divert water from underground in Lyon County, by Bob Bowen for irrigation and domestic purposes. The boundaries of all lands embodied in the tract owned or controlled by the applicant and upon which it is proposed to use the water applied for are fully and correctly designated thereon.

Mike Evsovic  
 State Water Right Surveyor

Subscribed and sworn to before me this 7<sup>th</sup> day of June, 1972

Carl O. Gilmer  
 Notary Public in and for Lyon County, Nevada

My Commission Expires June 24, 1975

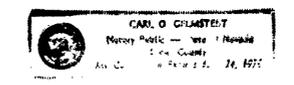


SCALE: 1 IN. = 200 FT.



31018

MAP  
 TO ACCOMPANY APPLICATION TO  
 APPROPRIATE WATER FOR  
 IRRIGATION & DOMESTIC USE  
 BY BOB BOWEN  
 FROM UNDERGROUND

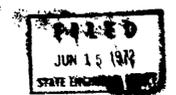

31018 26773