


POINT OF DIVERSION
SW 1/4, NW 1/4, SEC. 11
T. 12 N., R. 25 E., M.D.B. & M.
LYON COUNTY, NEVADA

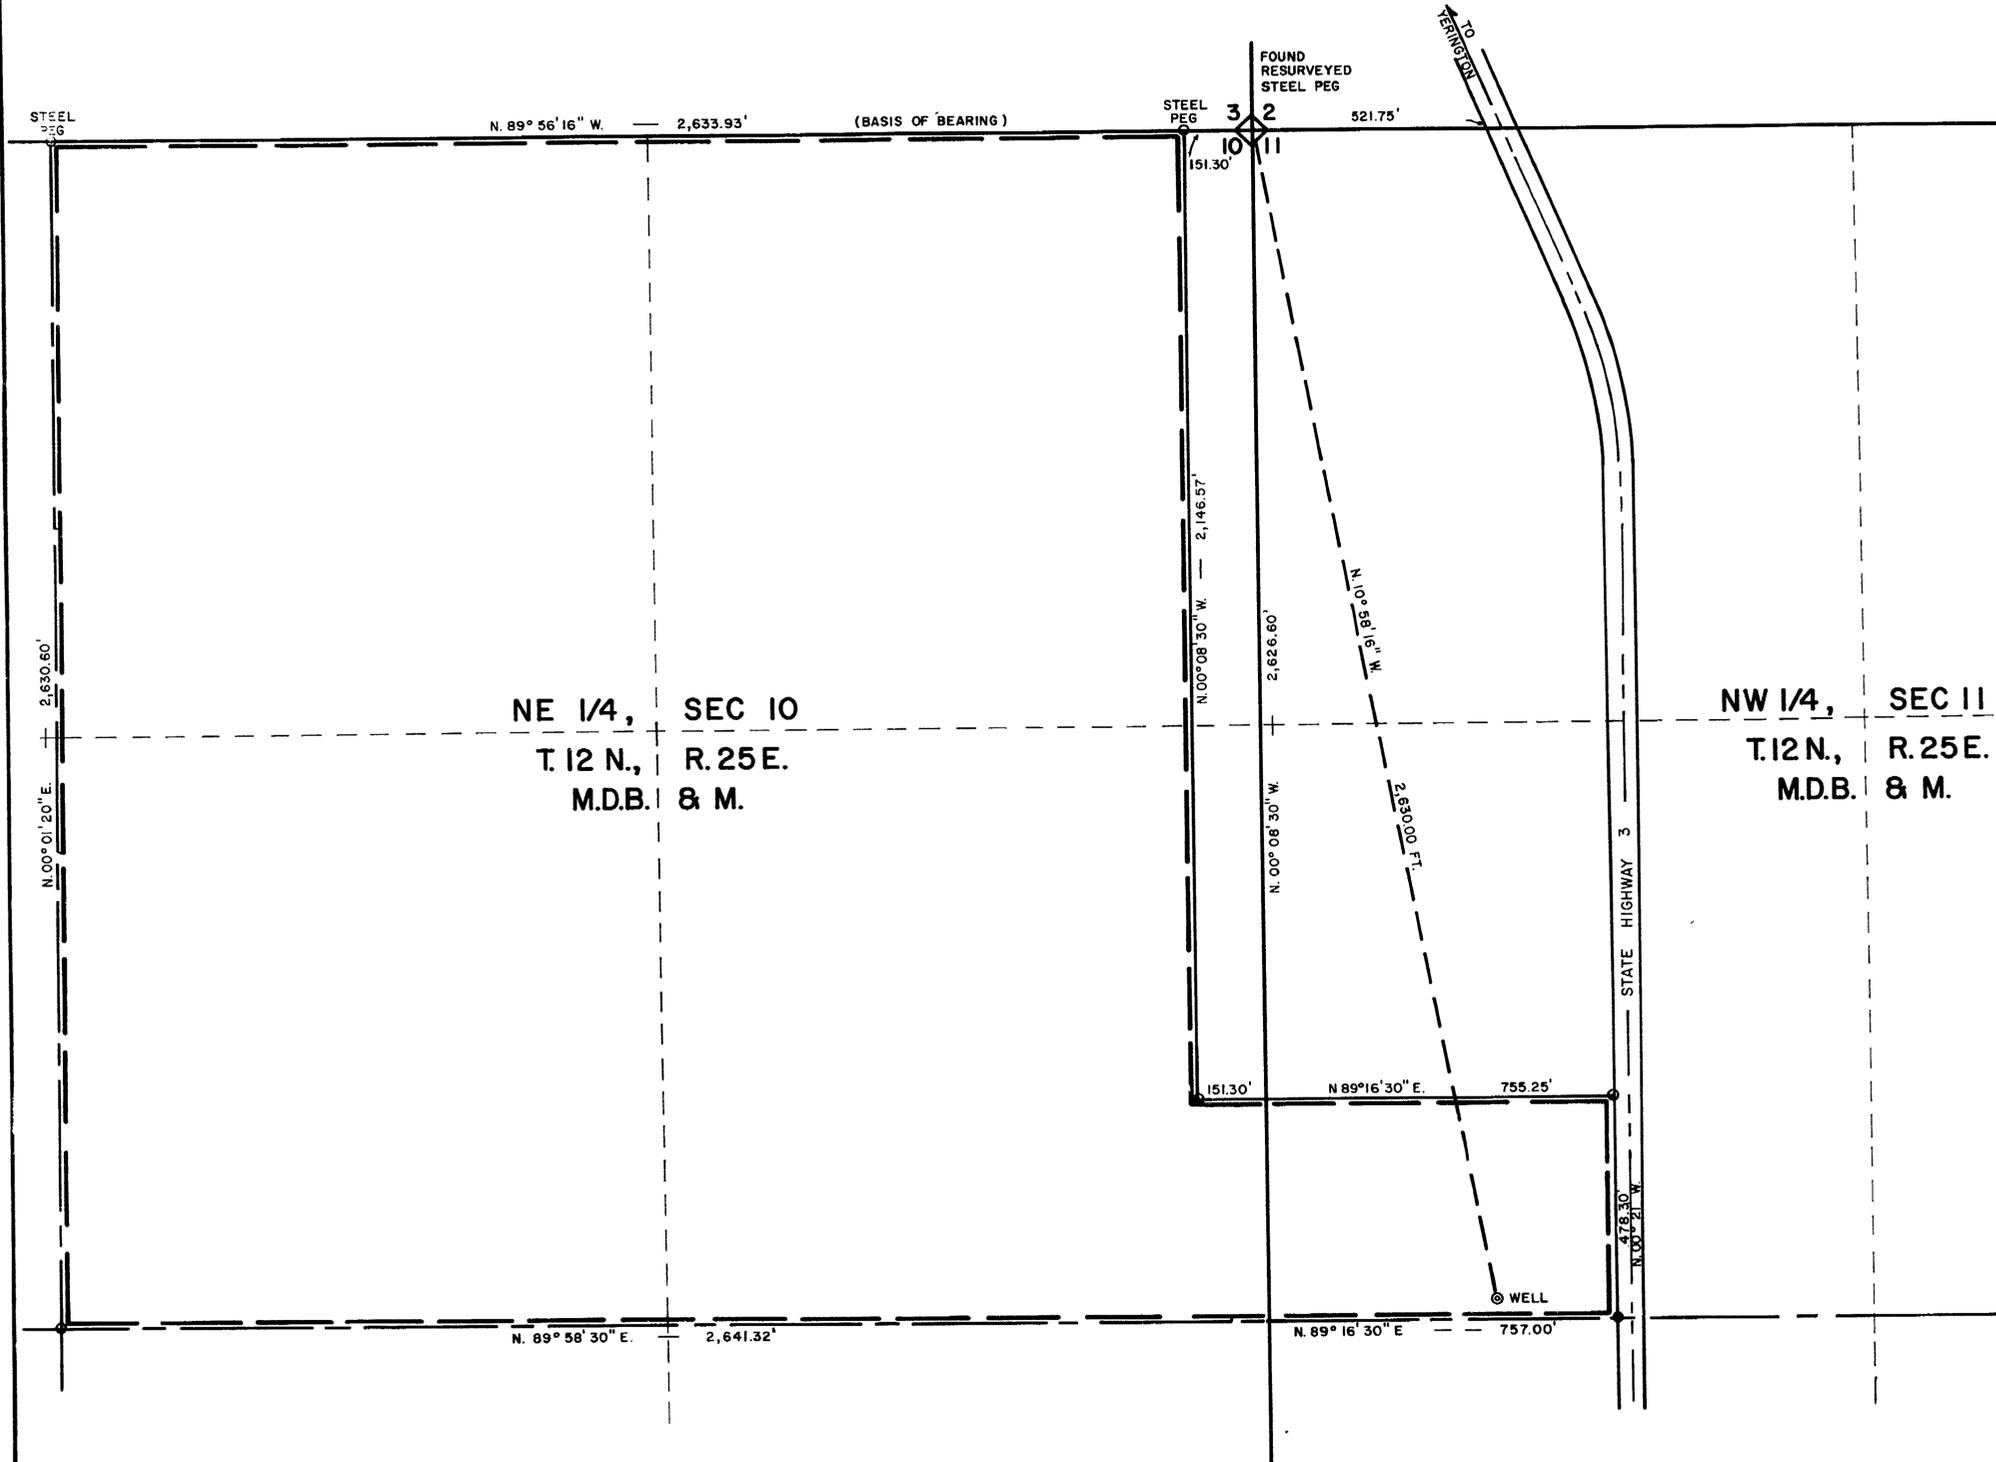

NOTE:

The property boundaries adapted from a survey map filed on January 20, 1969 and described in the recorded deed under File No. 104716 dated May 7, 1969 in the Recorders office, Lyon County, Nevada.

STATE OF NEVADA)
) SS.
 COUNTY OF LYON)


I, Mike Evasovic, being first duly sworn, depose and say that this map, consisting of one sheet, has been correctly drawn to the designated scale from field notes of a survey made by me on the 15th day of July, 1972; that it truly and correctly represents the location and extent of the proposed works used to divert water from underground in Lyon County, by Barbara H. Wilson for irrigation and domestic purposes. The boundaries of all lands embodied in the tract owned or controlled by the applicant and upon which it is proposed to use the water applied for are fully and correctly designated thereon.

Mike Evasovic
 State Water Right Surveyor

Subscribed and sworn to before me this 25th day of July, 1972.

Carl O. Gelmetedt
 Notary Public in and for Lyon County, Nevada

My Commission Expires 6/24/75

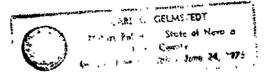

SCALE: 1 IN. = 200 FT.
 200 0 200 400 600

FILED
 JUL 26 1972
 STATE ENGINEER'S OFFICE

MAP
TO ACCOMPANY APPLICATION TO
APPROPRIATE WATER FOR
IRRIGATION & DOMESTIC USE
BY BARBARA H. WILSON
FROM UNDERGROUND

30396 **26846**