


N

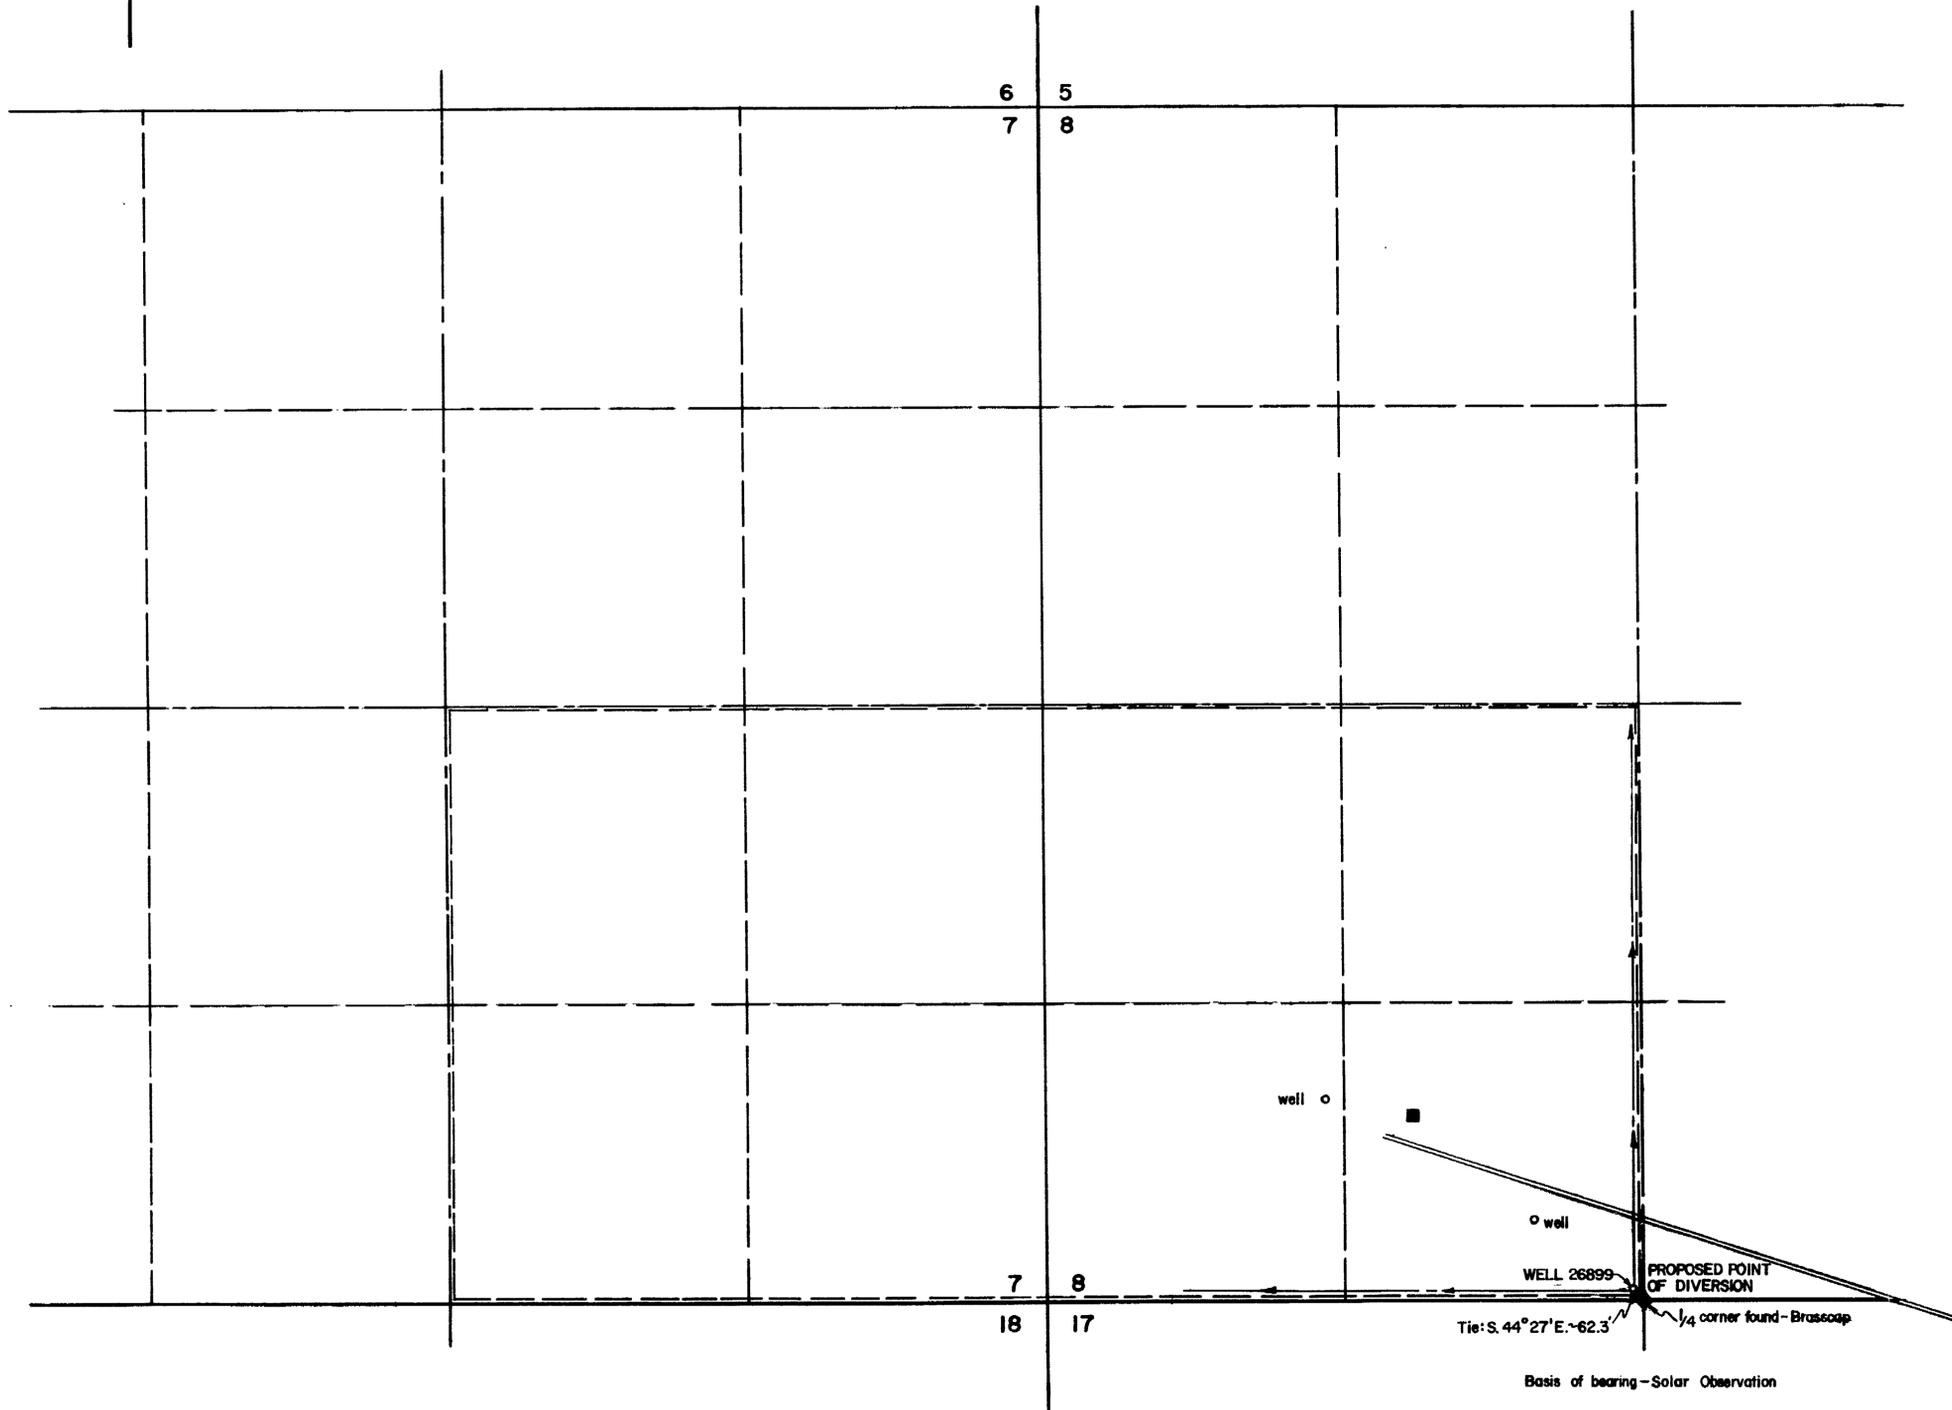

T. 24N., R. 48E., M.D.B. & M.



STATE OF NEVADA }
COUNTY OF ELKO } s.s.

I, CHARLES C. ARMUTH, JR., being first duly sworn, depose and say that this map, consisting of 1 sheet, has been correctly drawn to the designated scale from field notes of a survey made by me on the 5th day of DECEMBER, 1972; that it truly and correctly represents the proposed location and extent of the works used to divert water from AN UNDERGROUND SOURCE in LANDER COUNTY, by the GUND RANCHES for IRRIGATION & DOMESTIC purposes. That the proposed point of diversion, the approximate location and size of the diverting channel, all reservoirs or basins, the location and names of all other works which will cross or connect with the proposed works, and the boundary of all lands, showing by 40-acre subdivisions the areas proposed to be irrigated, are fully and correctly designed thereon.

Charles C. Armuth, Jr.

Subscribed and sworn to before me
this 11th day of DECEMBER, 1972

Dorothy B. Corta
Notary Public in and for Elko County, Nevada

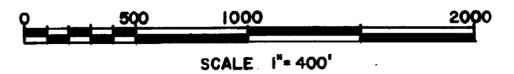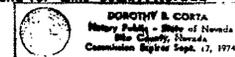

FILED
DEC 14 1972
STATE ENGINEER'S OFFICE

MAP
TO ACCOMPANY APPLICATION TO APPROPRIATE
WATER FOR IRRIGATION & DOMESTIC
BY GUND RANCHES
FROM UNDERGROUND SOURCE

26899