


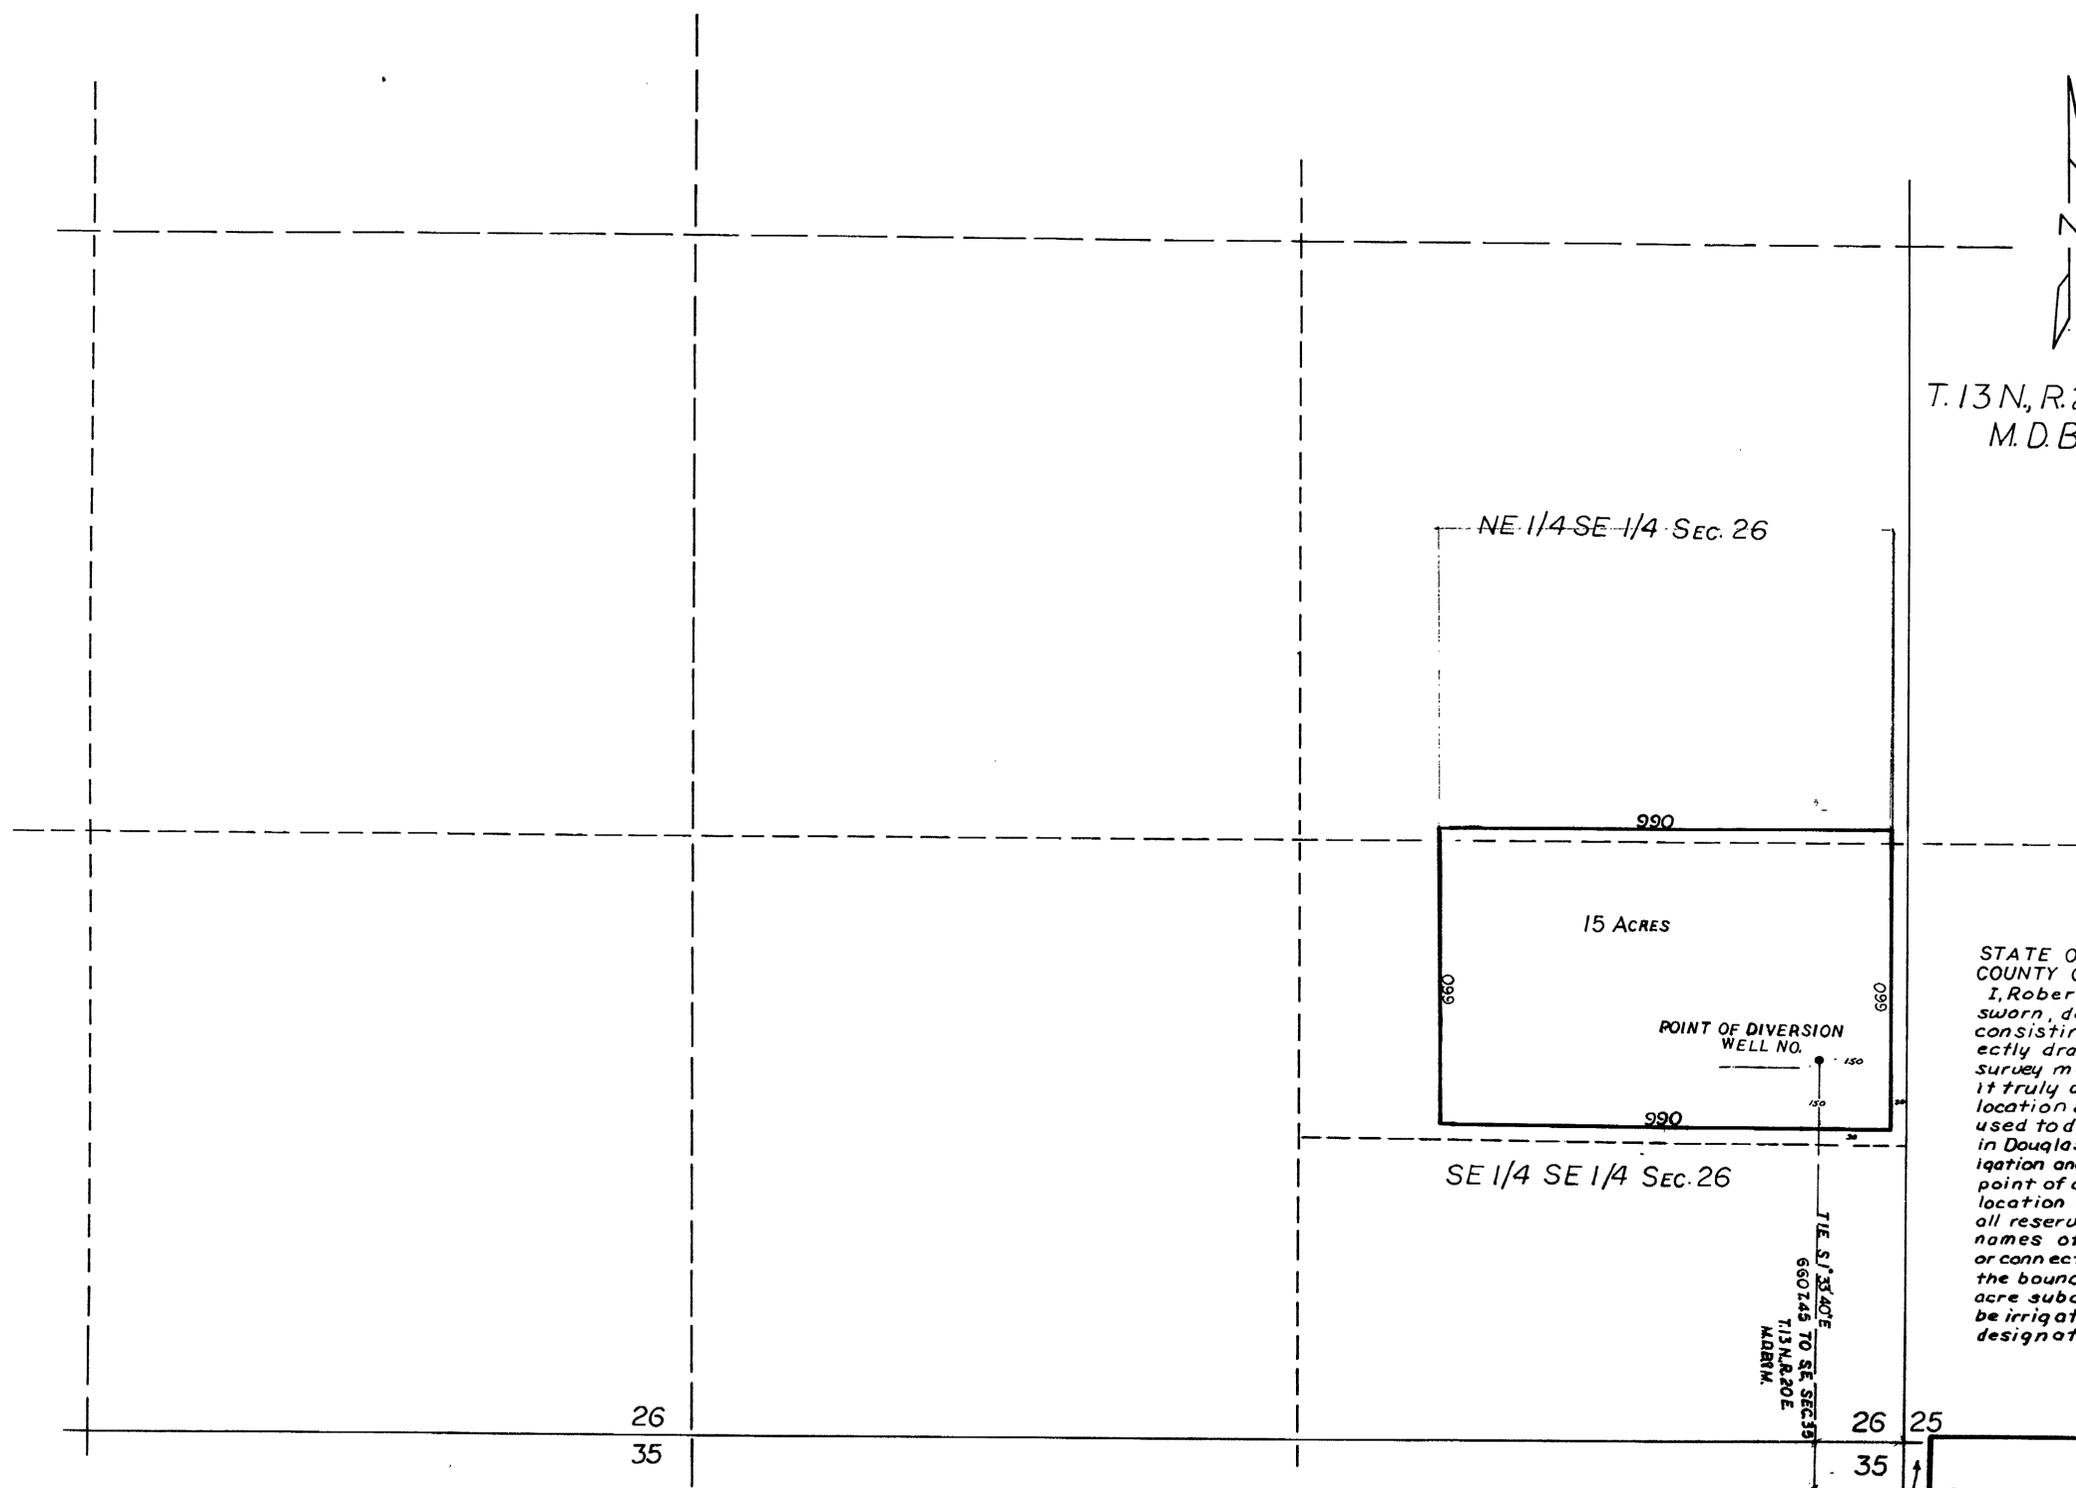

T. 13 N., R. 20 E.
M. D. B. & M.




STATE OF NEVADA
COUNTY OF DOUGLAS
I, Robert G. Downer, being first duly sworn, depose and say that this map, consisting of one sheet, has been correctly drawn from field notes of a survey made by me on July 7, 1972, that it truly and correctly represents the location and extent of the existing works used to divert water from a well No. _____ in Douglas County, by Layne Lisser, for irrigation and domestic purposes. That the proposed point of diversion, the approximate location and size of diverting channel, all reservoirs or basins, the location and names of all other works which will cross or connect with the proposed works, and the boundary of all lands, shown by 40 acre subdivisions, the areas proposed to be irrigated, are fully and correctly designated hereon.

Robert G. Downer
STATE WATER RIGHT SURVEYOR
No. 393

MAP
TO ACCOMPANY APPLICATION TO APPROPRIATE WATER
FOR IRRIGATION & DOMESTIC PURPOSES FROM
WELL No. _____
BY: MR. LAYNE LISSER
SCALE 1" = 200'
DOWNER ENGINEERING - GARDNERVILLE NEV.

Subscribed and sworn to before me this 22nd day of August 1972.
Louis Stork
Notary Public in and for Douglas Co., Nevada
My commission expires 12/17/74

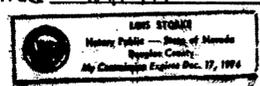

26903