


STATE of NEVADA } ss.
CARSON CITY



I, Walter G. Reid, being first duly sworn, depose and say that this map, consisting of one sheet, has been correctly drawn to the designated scale from field notes of a survey made by me on the 9th day of January, 1973; that it truly and correctly represents the proposed location and extent of the works used to divert water from an underground source in Lyon County, by Ergs Inc., for Quasi-Municipal Subdivision purposes. That the proposed point of diversion, the approximate location and size of the diverting channel, all reservoirs or basins, the locations and names of all other works which will cross or connect with the proposed works, and the boundary of all lands showing by 40-acre subdivisions the area and place of use, are fully and correctly designated thereon.

Walter G. Reid
State Water Right Surveyor

Subscribed and sworn to before me this 19th day of January, 1973.

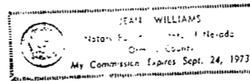

Jerry Williams

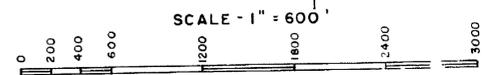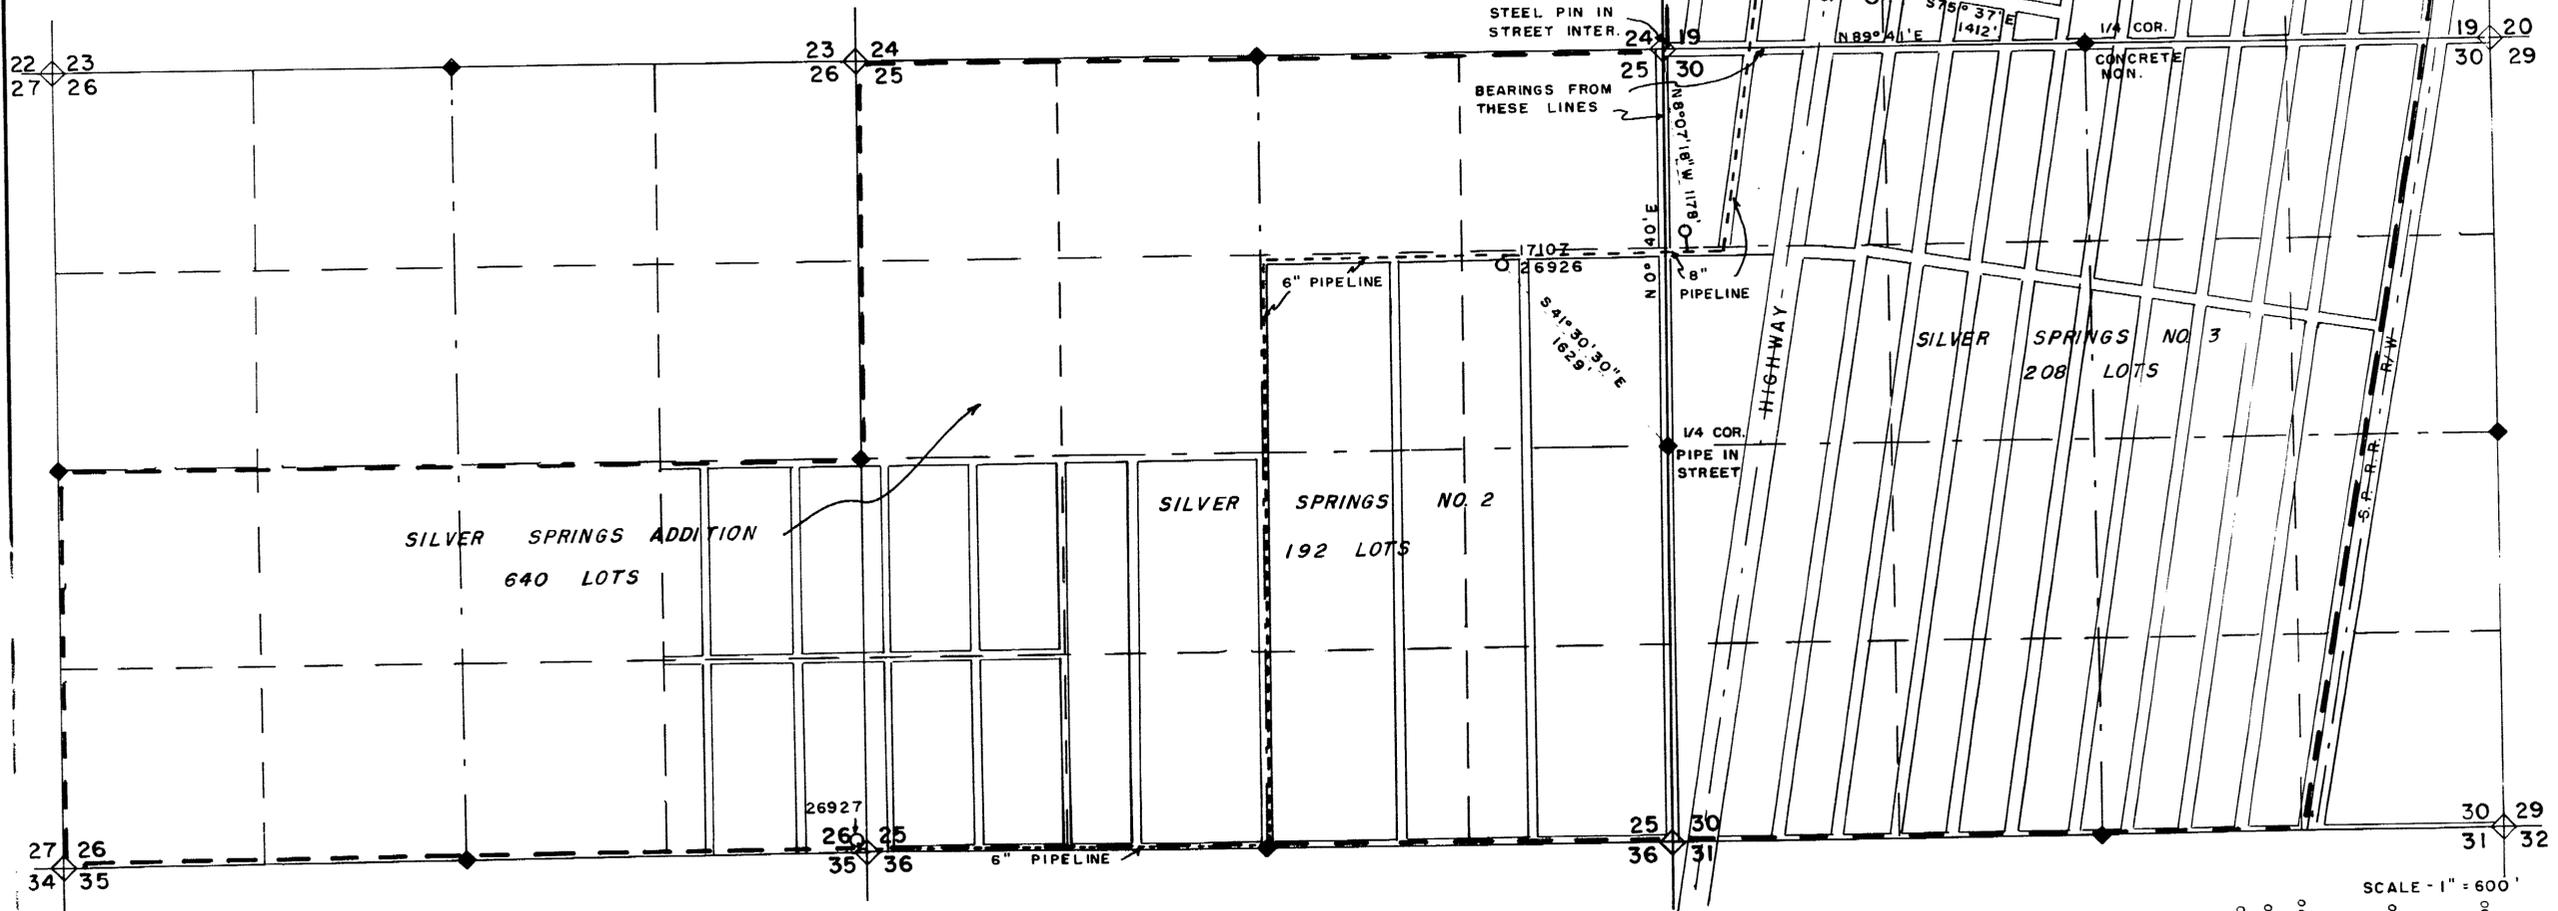

MAP
TO ACCOMPANY APPLICATION
TO APPROPRIATE WATER FOR
QUASI-MUNICIPAL, SUBDIVISION BY
ERGS INC.
FROM UNDERGROUND SOURCE

FILED
JAN 19 1973
STATE ENGINEER'S OFFICE

27249 27248 26926 ← File Under