



WATER RIGHTS MAP

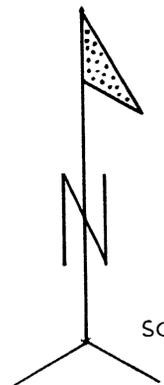

SCALE 1" = 200'

BASIS OF BEARINGS
IS NEV. DEPT. OF HIGHWAYS
BEARING FOR US 395

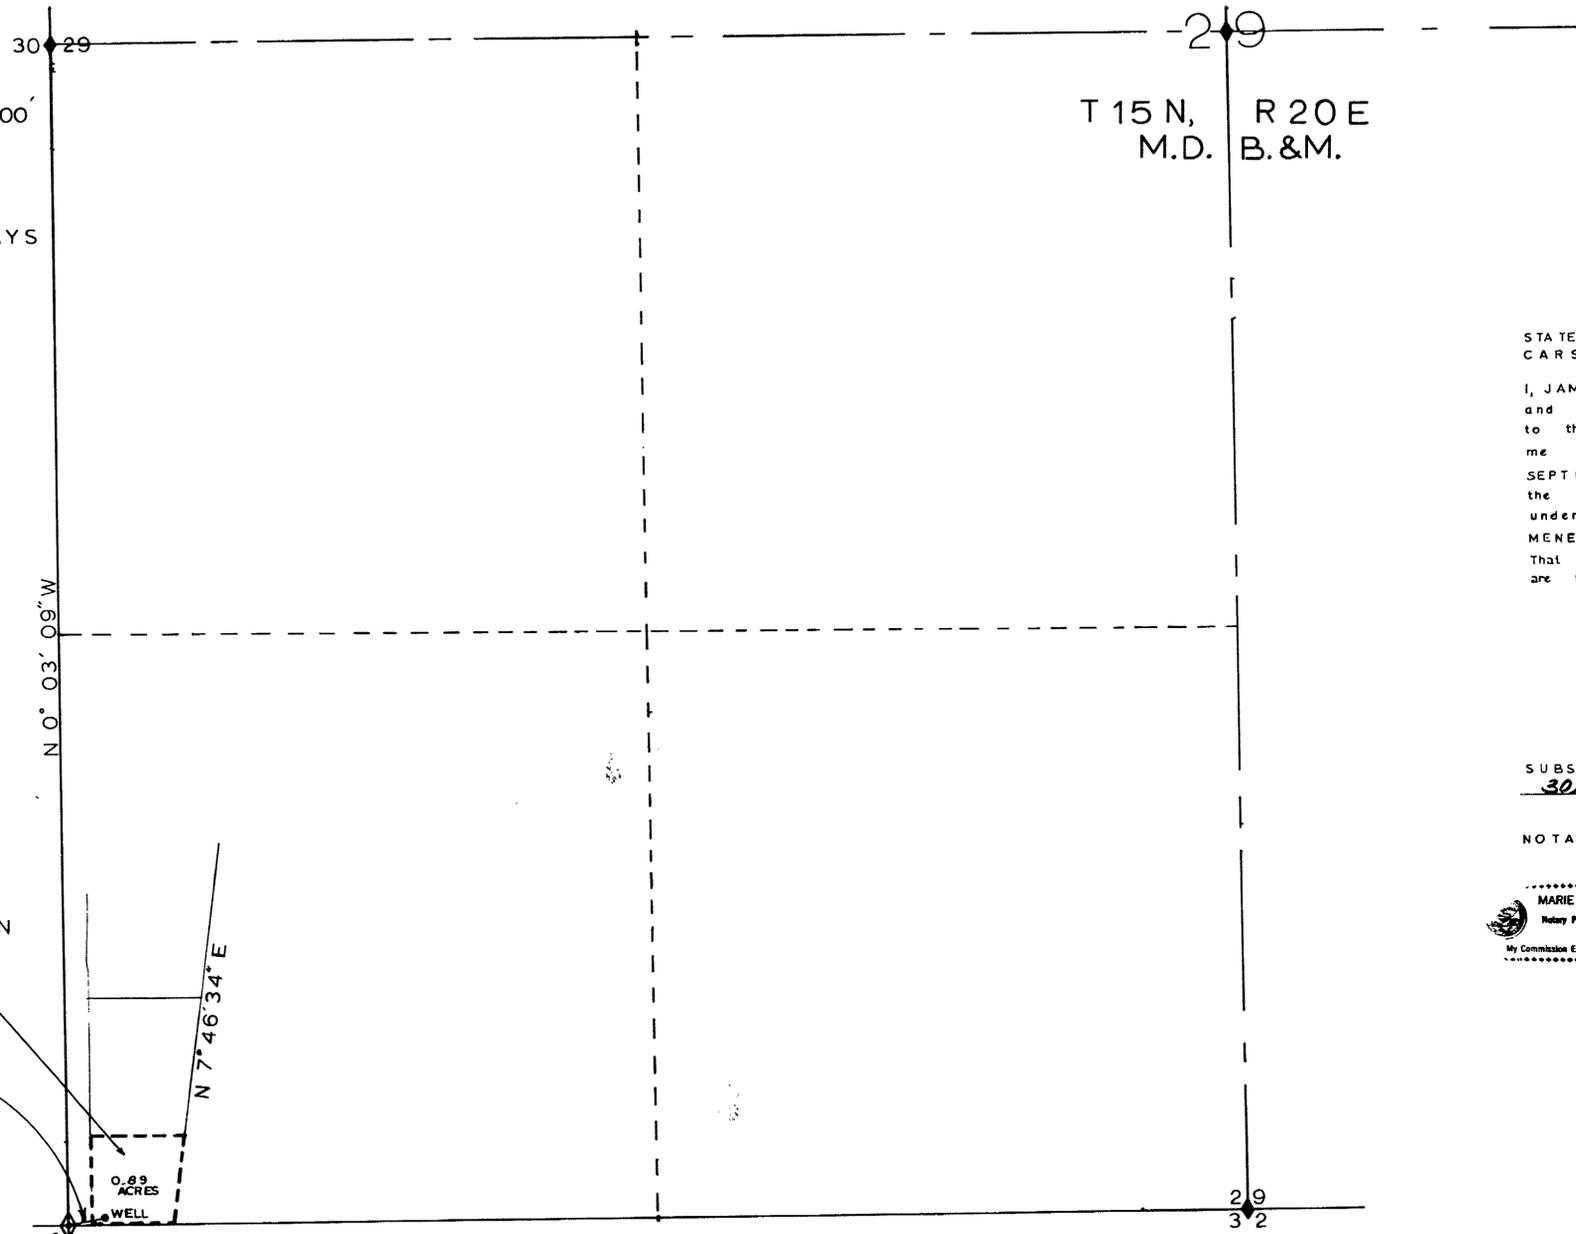

A PORTION OF THE SW $\frac{1}{4}$,
SW $\frac{1}{4}$, SW $\frac{1}{4}$, OF SECTION
29 T15N, R20E M.D. B. & M.

TIE S 79° 56' W 86.0 FT.

30 29
31 32 1" IRON PIPE
SET IN CONCRETE

T 15 N, R 20 E
M.D. B. & M.

STATE OF NEVADA
CARSON CITY SS

I, JAMES A. RANKIN, Being first duly sworn depose and say that this map has been correctly drawn to the designated scale from field notes made by me between AUGUST 15th 1972 and the 1st day of SEPTEMBER, 1972 that it truly and correctly represents the location to be used to divert water from an underground source in CARSON CITY by CHARLES MENELEY and DUANE NEWTON for commercial purposes. That the point of diversion and all lands to benefit are fully and correctly shown hereon.

James A. Rankin
JAMES A. RANKIN S.W.S. 391

SUBSCRIBED AND SWORN TO BEFORE ME THIS
30th DAY OF AUGUST 1972

NOTARY PUBLIC

Marie Westenhofer



MAP TO ACCOMPANY
APPLICATION TO APPROPRIATE
WATER FOR COMMERCIAL
PURPOSES BY CHARLES
MENELEY JR. & DUANE
NEWTON
FROM
UNDERGROUND
SOURCE

FILED
NOV 8 1972
STATE ENGINEER'S OFFICE

OFFICE
STATE ENGINEER
1972 NOV 8 PM 1 40

26929

26929