


T.15N., R.20E., M.D.B.M.

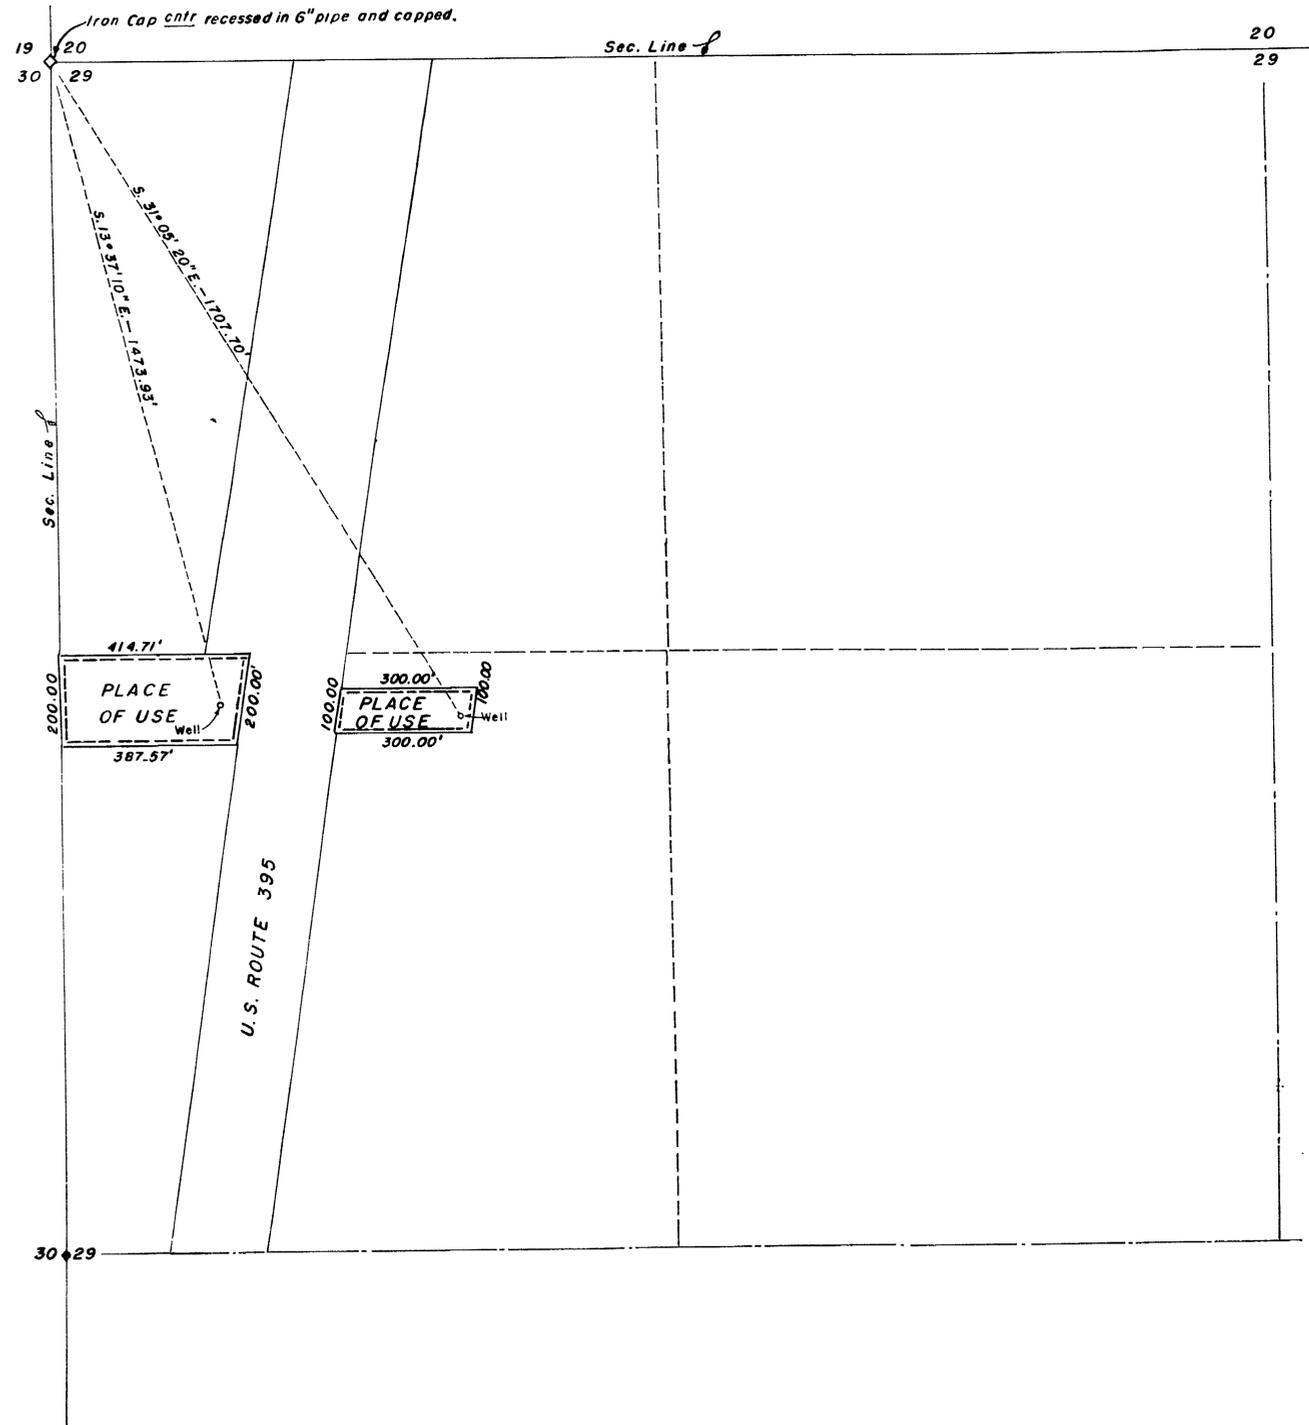

STATE OF NEVADA
Carson City S.S.

I, William A. Reinken, being first duly sworn, depose and say that this map, consisting of one sheet, has been correctly drawn to the designated scale from field notes of a survey made by me, on the 15th day of July, 1972; that it truly and correctly represents the location and the works used to divert water from an underground source in Carson City, Nevada, by Perry Aikins for Commercial and Domestic purposes. That the point of diversion, location of the works and the place and manner of use are correctly designated thereon.

William A. Reinken
State Water Right Surveyor

Subscribed and sworn to before me this 29th day of August, 1972.

Grace L. Shelton
Notary Public in and for Carson City, Nevada.




BEARING SOURCE—HIGHWAY ALIGNMENT

26930 CERTIFICATE NO. 9165 ISSUED 1-10-78

26931 CERTIFICATE NO. 8947 ISSUED 2-18-77

SCALE IN FEET

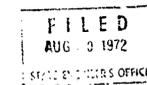

MAP
To Accompany Applications to
Appropriate Water for Commercial
& Domestic Purposes.
By Perry Aikins from an
Underground Source
in Carson City, Nevada.

26931 26930