



PORTION OF THE NORTH WEST QUARTER,
SECTION ONE, TOWNSHIP 21 SOUTH,
RANGE 53 EAST M.D.B. & M.
NYE COUNTY, NEVADA

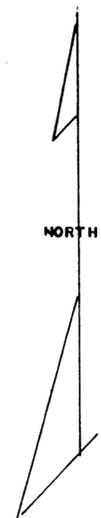

STATE OF NEVADA
COUNTY OF NYE

I, KAY L. ADAMS BEING FIRST DULY SWORN DEPOSE AND SAY THAT THIS MAP CONSISTING OF ONE SHEET, HAS BEEN CORRECTLY DRAWN TO THE DESIGNATED SCALE FROM FIELD NOTES OF A SURVEY MADE UNDER MY SUPERVISION AND DIRECTION ON JULY 1, 1972 THAT IT TRULY AND CORRECTLY REPRESENTS THE PROPOSED LOCATION AND EXTENT OF THE WORKS USED TO DIVERT WATER FROM AN UNDERGROUND SOURCE IN NYE COUNTY, NEVADA THAT THE BOUNDRIES AND LANDS EMBODIED IN THE TRACT ARE OWNED OR CONTROLLED BY BOLLING - HAFEN, INC.

Kay L. Adams
KAY L. ADAMS
STATE WATER RIGHT SURVEYOR
NEVADA CERTIFICATE NO. 390

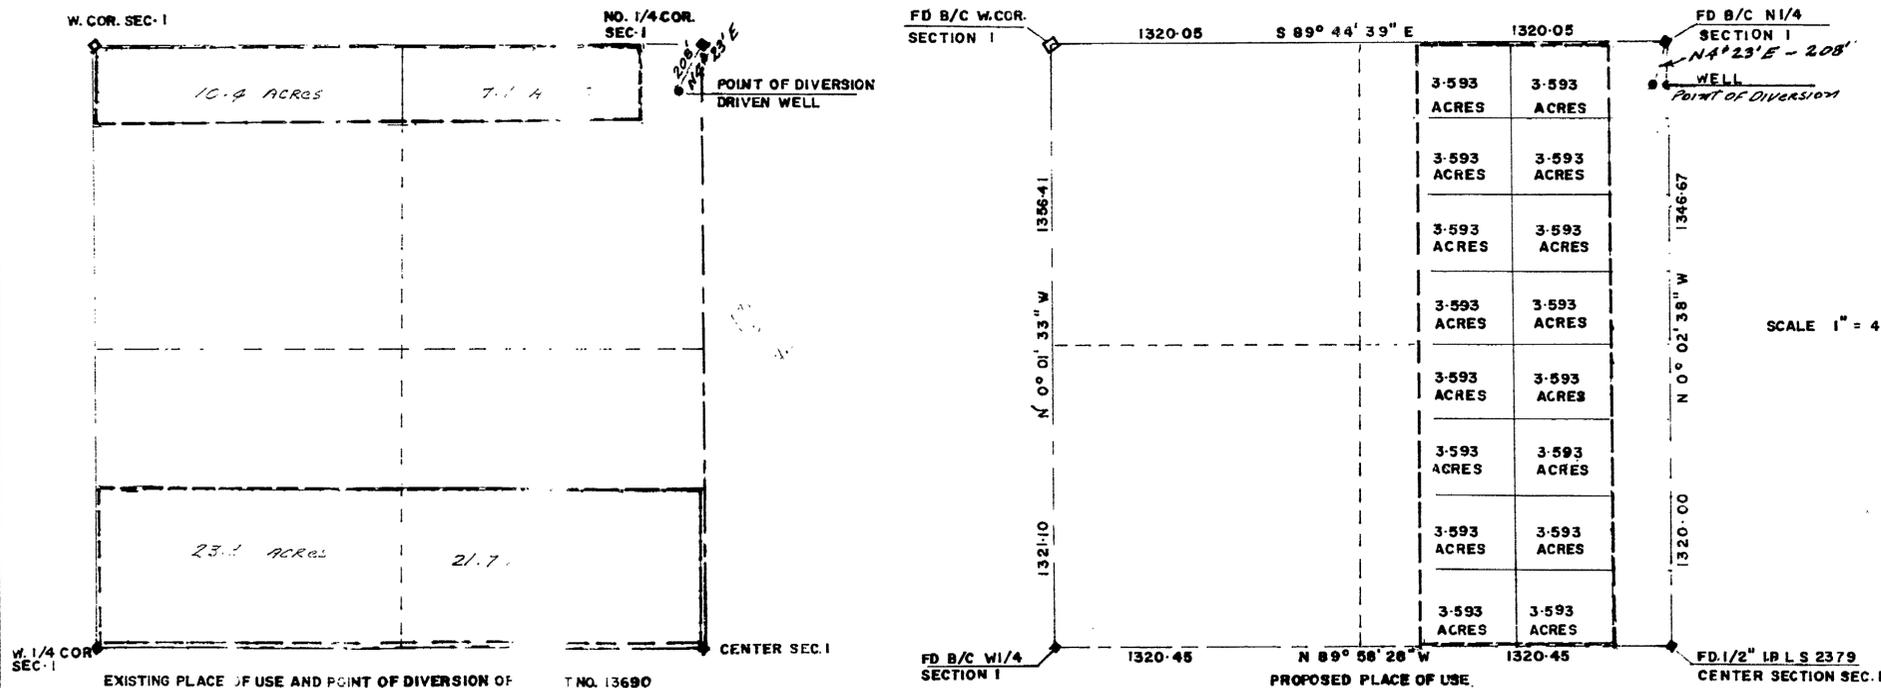

KENNETH HAROLD MOORHEAD FARM



SUBSCRIBED AND SWORN TO BEFORE ME

THIS 1st DAY OF July, 1972

MY COMMISSION EXPIRES April 3, 1973

Patricia A. Howard

PATRICIA A. HOWARD
NOTARY PUBLIC IN AND FOR THE
COUNTY OF CLARK, STATE OF NEVADA

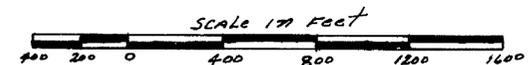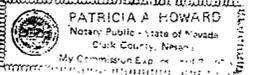

26935

MAP TO ACCOMPANY APPLICATION FOR
CHANGE IN PLACE OF USE OF A PORTION OF
PERMIT NO. 13690 (IRRIGATION AND DOMESTIC)
BY
BOLLING - HAFEN, INC.
FROM
UNDERGROUND SOURCE - NYE COUNTY

FILED
AUG 31 1972
STATE ENGINEER'S OFFICE

26935