


T. 11 N., R. 23 E., M.D.B. & M.
R. 24 E.

25 30
1/4 COR.

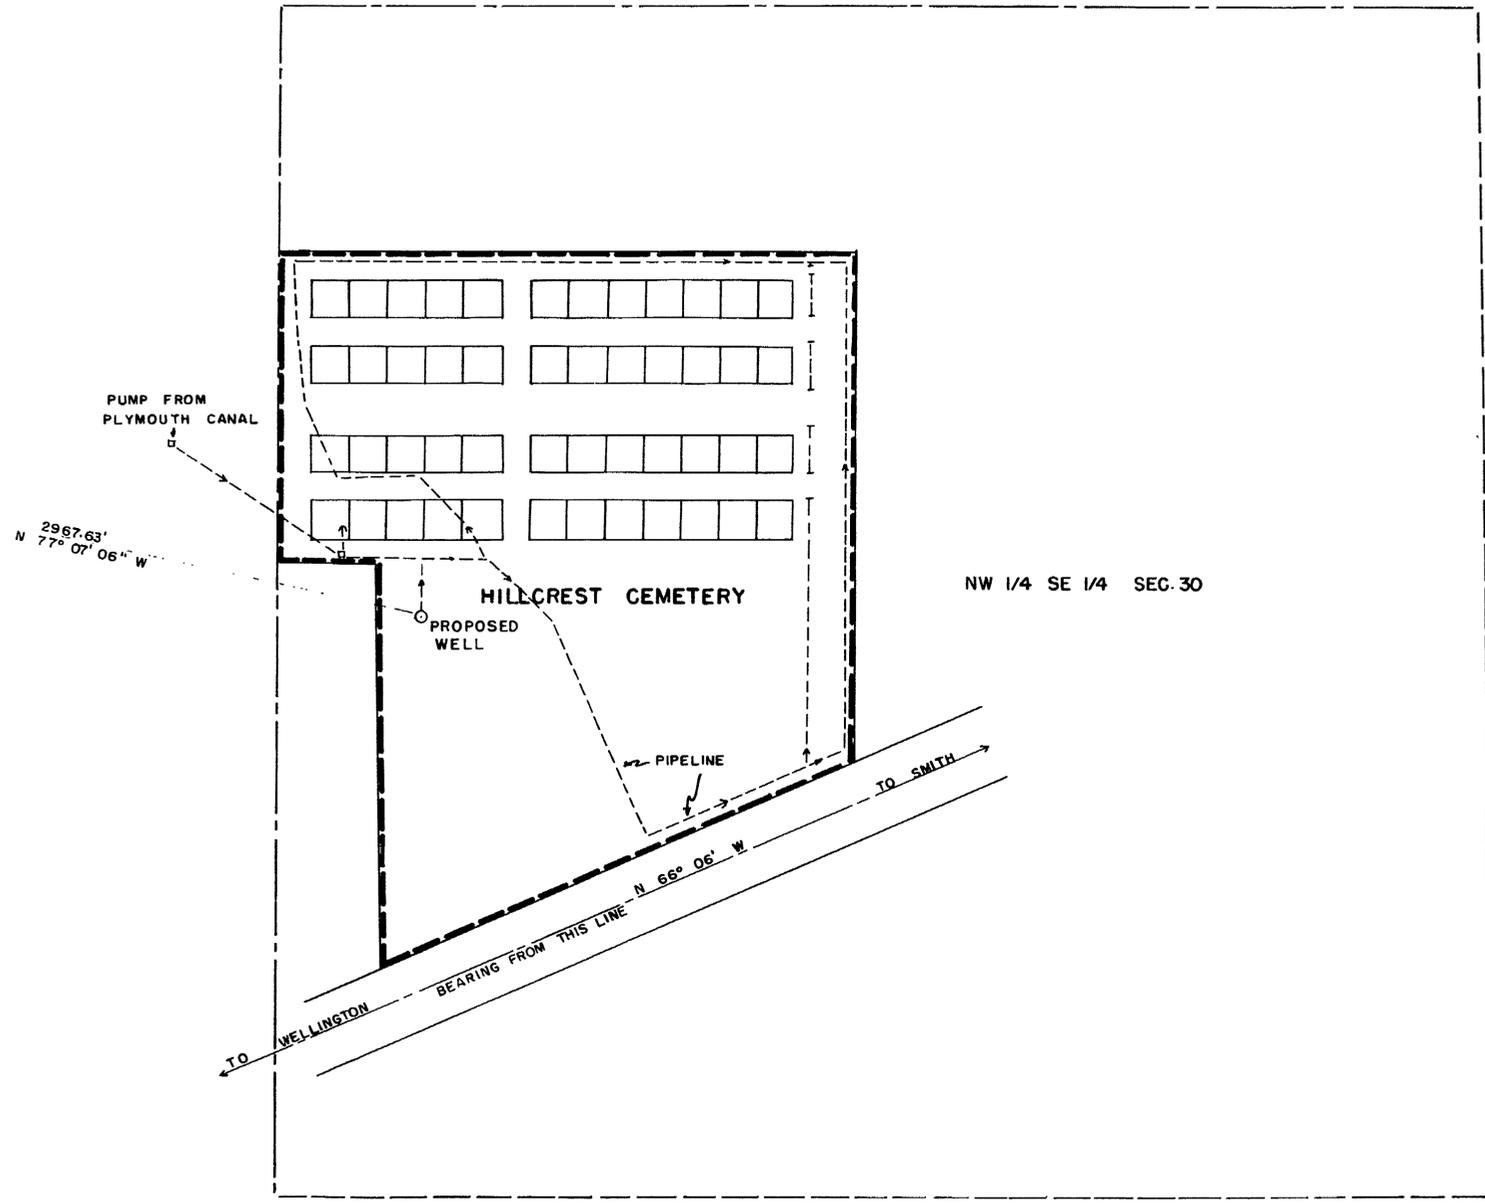

STATE OF NEVADA } ss
CARSON CITY

I, Walter G. Reid, being first duly sworn, depose and say that this map, consisting of one sheet, has been correctly drawn to the designated scale from field notes of a survey made by me on the 18th day of August, 1972; that it truly and correctly represents the proposed location and extent of the works used to divert water from underground source in Lyon County, by Lyon County for irrigation and domestic purposes. That the proposed point of diversion, the approximate location and size of the diverting channel, all reservoirs or basins, the locations and names of all other works which will cross or connect with the proposed works, and the boundary of all lands, showing by 40-acre subdivisions the areas proposed to be irrigated, are fully and correctly designated thereon.


Walter G. Reid
State Water Right Surveyor

Subscribed and sworn to before me this 31st day of Aug, 1972.

Jean Williams

JEAN WILLIAMS
Notary Public - State of Nevada
Ormsby County
My Commission Expires Sept. 24, 1977

SCALE - 1" = 100'

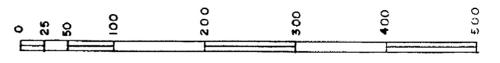

CERTIFICATE NO. 9166 ISSUED 1-10-78

FILED
AUG 31 1972
STATE ENGINEERS OFFICE

MAP
TO ACCOMPANY APPLICATION TO
APPROPRIATE WATER FOR
IRRIGATION AND DOMESTIC BY
LYON COUNTY FROM AN
UNDERGROUND SOURCE

26937