


SECTION	SUBDIVISION	TOWNSHIP	RANGE	CULTIVATED ACREAGE	DESCRIPTION OF CULTURE	DATE FIRST CULTURE
27	SE 1/4 SE 1/4	34 N.	61 E.	14.3 Acs.	ALFALFA	
27	NE 1/4 SE 1/4	34 N.	61 E.	6.1 Acs.	ALFALFA	
TOTAL				20.4 Acs.		

27	NE 1/4 SE 1/4	34 N.	61 E.	4.7 Acs.	ALFALFA	
27	SE 1/4 SE 1/4	34 N.	61 E.	9.8 Acs.	ALFALFA	
TOTAL				14.5 Acs.		

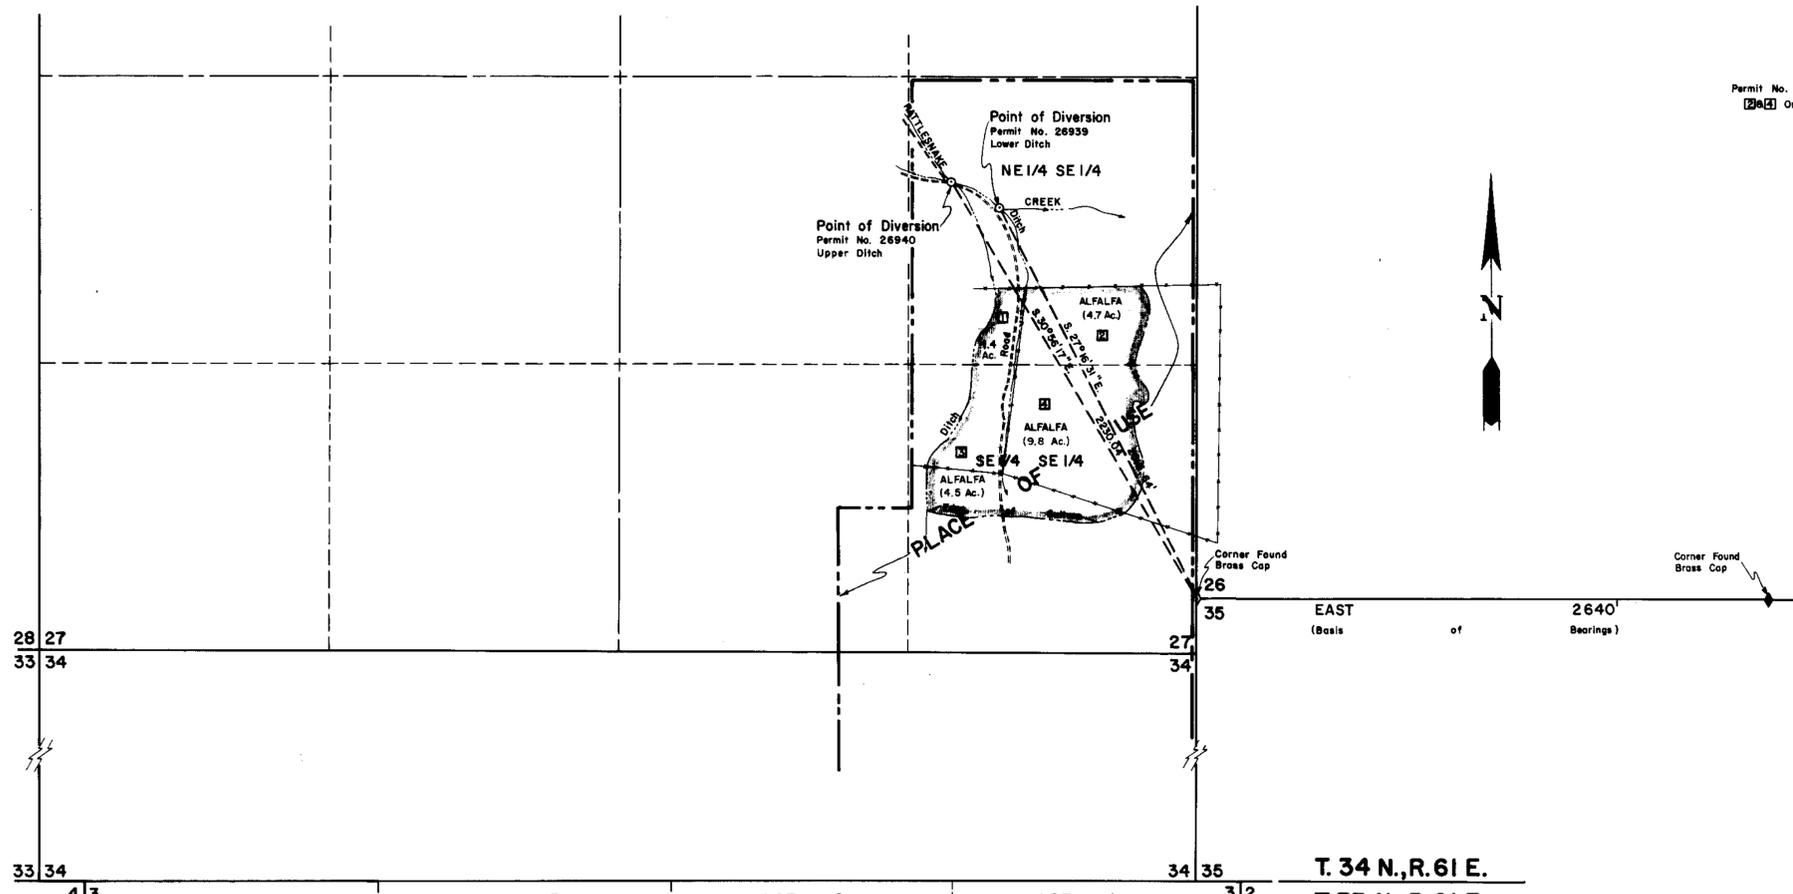



State of Nevada } ss
 County of Elko }

I, Mark Chilton, being first duly sworn, depose and say that this map, consisting of one sheet, has been correctly drawn to the designated scale from field notes of a survey made under my supervision and direction, on the 26th day of July, 1972; that it truly and correctly represents the proposed location and extent of the works used to divert water from RATTLESNAKE CREEK and DAVIS SPRING, in ELKO COUNTY, by S. O. CURTISS for DOMESTIC, IRRIGATION & STOCKWATERING purposes. That the proposed point of diversion the approximate location and size of the diverting channel, all reservoirs or basins, the location and names of all other works which will cross or connect with the proposed works, and the boundary of all lands, showing by 40-acre subdivisions the areas proposed to be irrigated, are fully and correctly designated thereon.




Mark Chilton
 State Water Rights Surveyor No. 278

Subscribed and sworn to me before this 18th day of September, 1972.
 Notary Public in and for Elko County, Nevada.

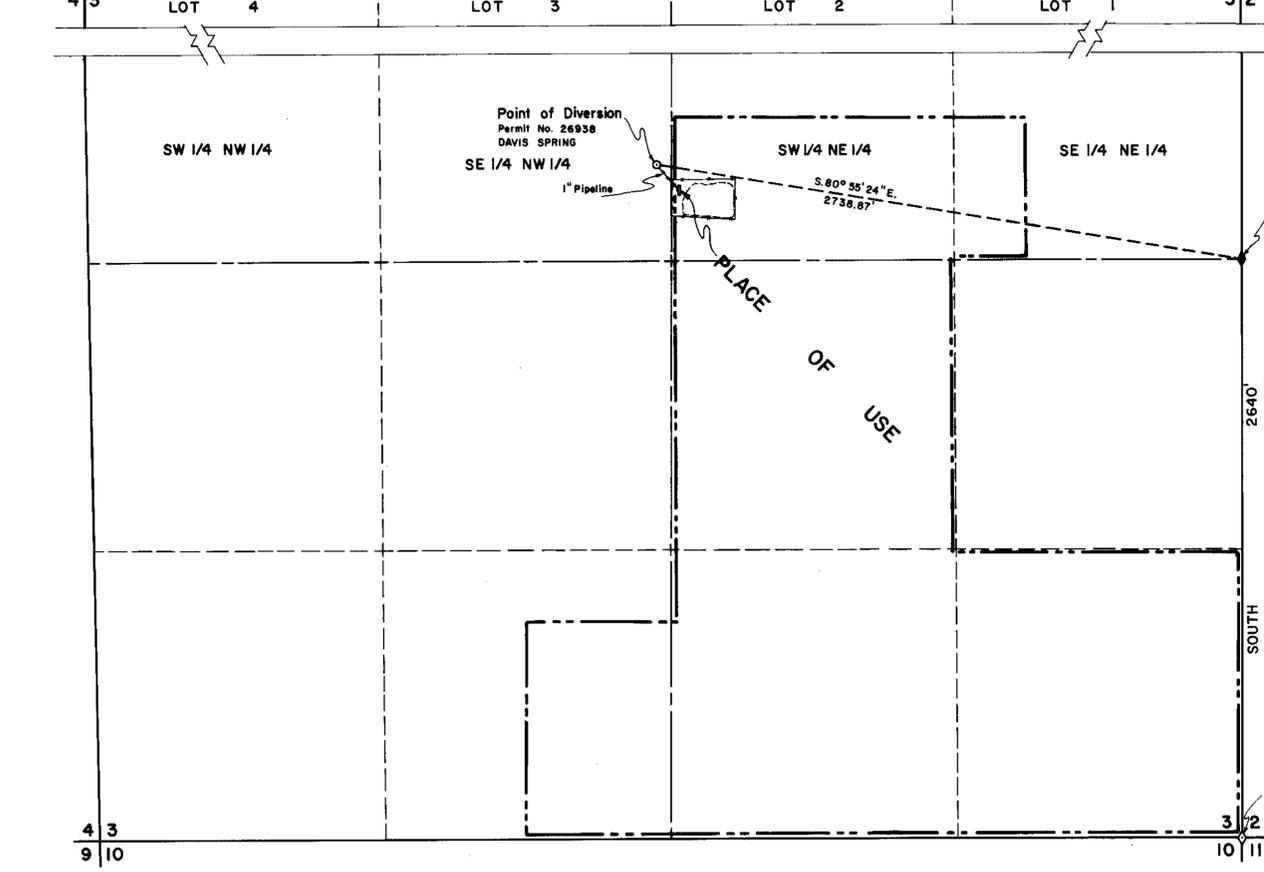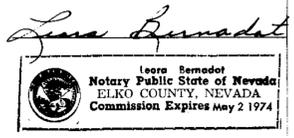

T. 34 N., R. 61 E.
 T. 33 N., R. 61 E.

26938 CERTIFICATE NO. 8446 ISSUED 2-14-75
 26939 CERTIFICATE NO. 8447 ISSUED 2-14-75
 26940 CERTIFICATE NO. 8448 ISSUED 2-14-75

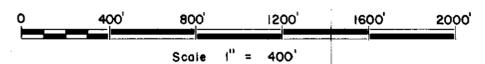

MAP
 TO ACCOMPANY APPLICATION TO
 APPROPRIATE WATER
 FOR DOMESTIC, IRRIGATION & STOCKWATERING PURPOSES
 BY
S. O. CURTISS
 FROM
RATTLESNAKE CREEK & DAVIS SPRING

CHILTON ENGINEERING W72016 0
 421 COURT STREET ELKO, NEVADA

NO.	BY	DATE	DESCRIPTION	CHK'D	APP'D
REVISIONS					

FILED
 OCT 5 1972
 STATE ENGINEER'S OFFICE

26940 26939 26938 ← Elk Under