


T.45N. R.28E. MDB&M.

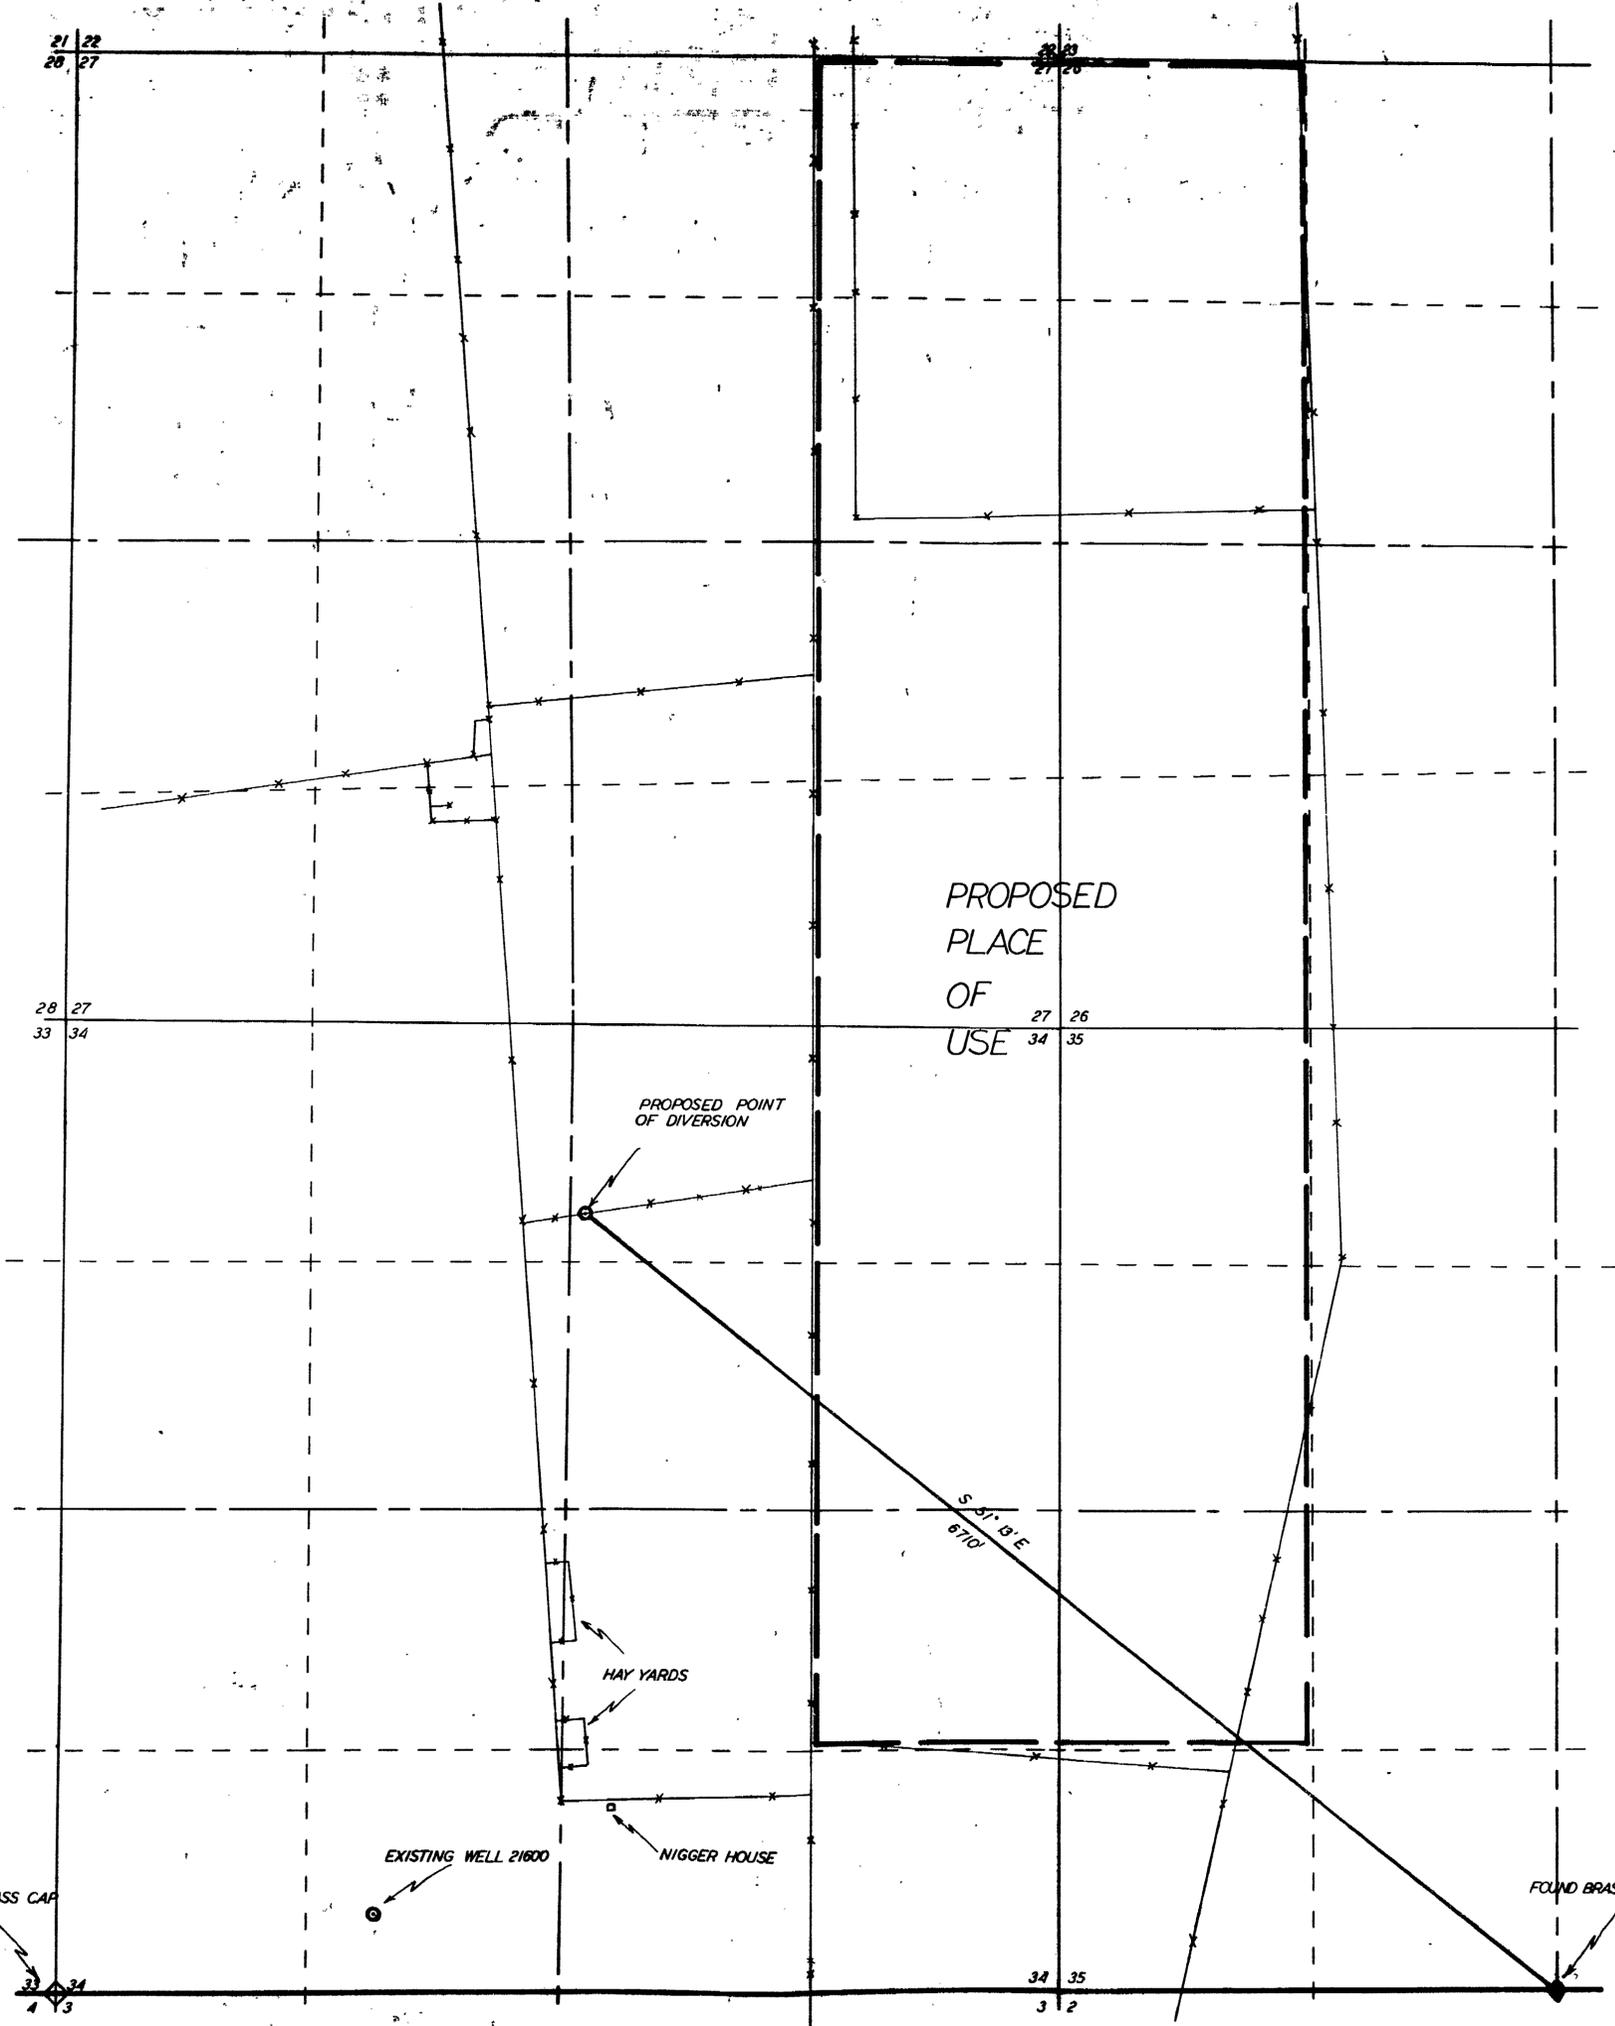

PROPOSED
PLACE
OF
USE

PROPOSED POINT
OF DIVERSION

HAY YARDS

NIGGER HOUSE

EXISTING WELL 21800

FOUND BRASS CAP

FOUND BRASS CAP

STATE OF NEVADA
COUNTY OF HUMBOLDT


I, J.R. CALDWELL, BEING FIRST DULY SWORN, DEPOSE AND SAY THAT THIS MAP CONSISTING OF 1 SHEET, HAS BEEN CORRECTLY DRAWN TO THE DESIGNATED SCALE FROM FIELD NOTES OF A SURVEY MADE BY ME ON THE 19TH DAY OF SEPTEMBER 1972; THAT IT TRULY AND CORRECTLY REPRESENTS THE PROPOSED LOCATION AND EXTENT OF THE WORKS USED TO DIVERT WATER FROM UNDERGROUND IN HUMBOLDT COUNTY BY NORTH FORK RANCH CO FOR IRRIGATION PURPOSES. THAT THE PROPOSED POINT OF DIVERSION, THE APPROXIMATE LOCATION AND SIZE OF THE DIVERTING CHANNEL, ALL RESERVOIRS OR BASINS, THE LOCATION AND NAMES OF ALL OTHER WORKS WHICH WILL CROSS OR CONNECT WITH THE PROPOSED WORKS AND THE BOUNDARY OF ALL LANDS, SHOWING BY 40-ACRE SUBDIVISIONS THE AREAS PROPOSED TO BE IRRIGATED, ARE FULLY AND CORRECTLY DESIGNATED THEREON

J.R. Caldwell
STATE WATER RIGHT SURVEYOR



SUBSCRIBED AND SWORN TO BEFORE ME THIS 25th DAY OF SEPTEMBER 1972

Ernest Harmon
Deputy Commissioner

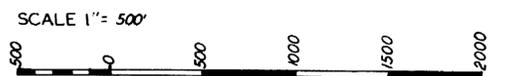

MAP
TO ACCOMPANY APPLICATION
TO APPROPRIATE WATER
BY NORTH FORK RANCH CO.
FOR IRRIGATION
IN HUMBOLDT COUNTY, NEVADA

FILED
OCT 2 1972
STATE ENGINEER'S OFFICE

27017