



Townships 20 & 21 North, Ranges 18 & 19 East, M.D.B. & M.

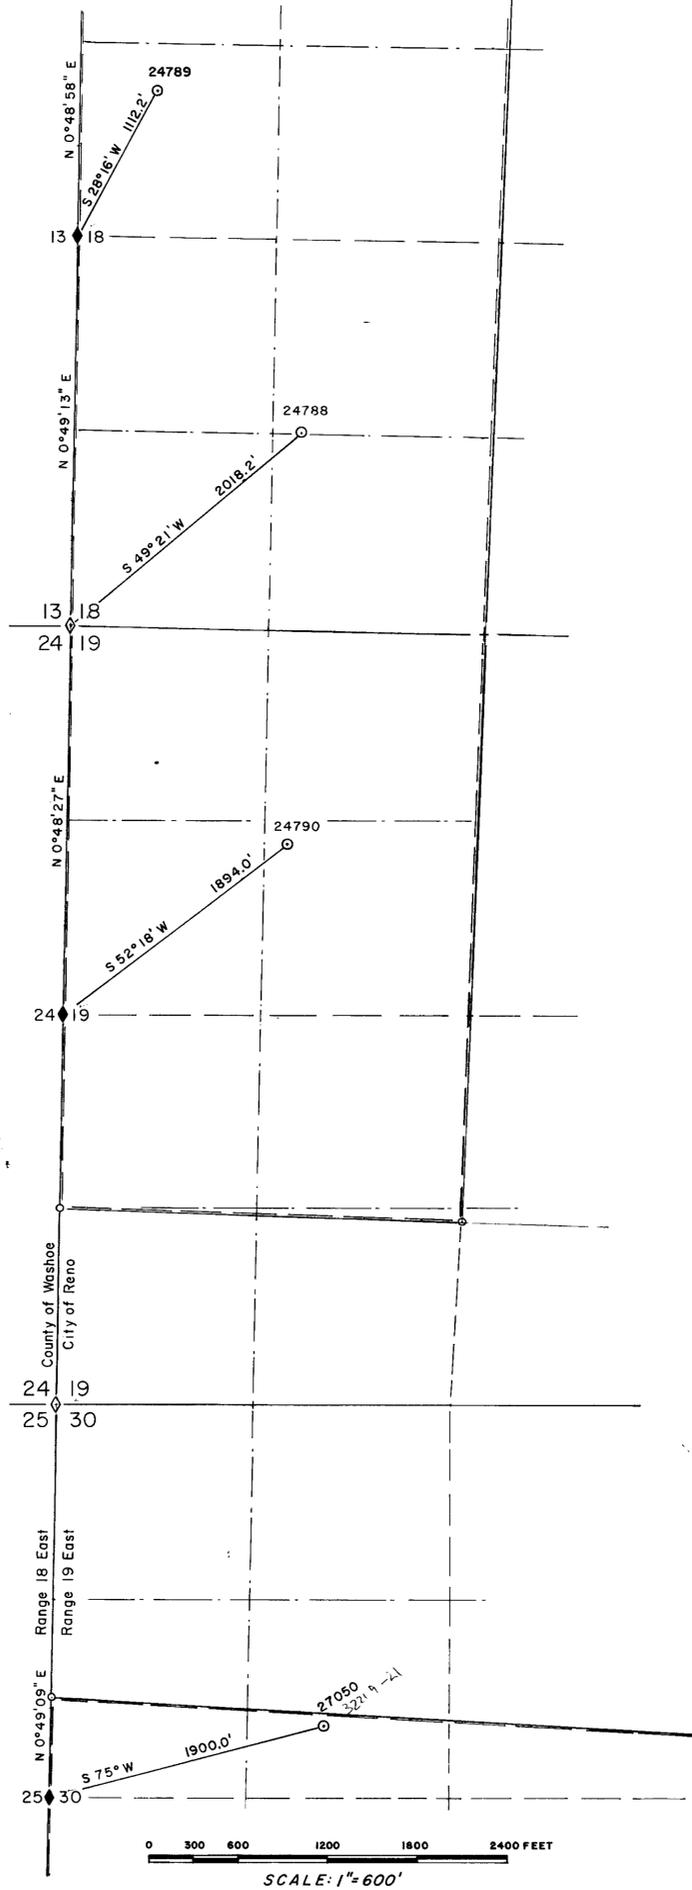

SCALE: 1" = 600'

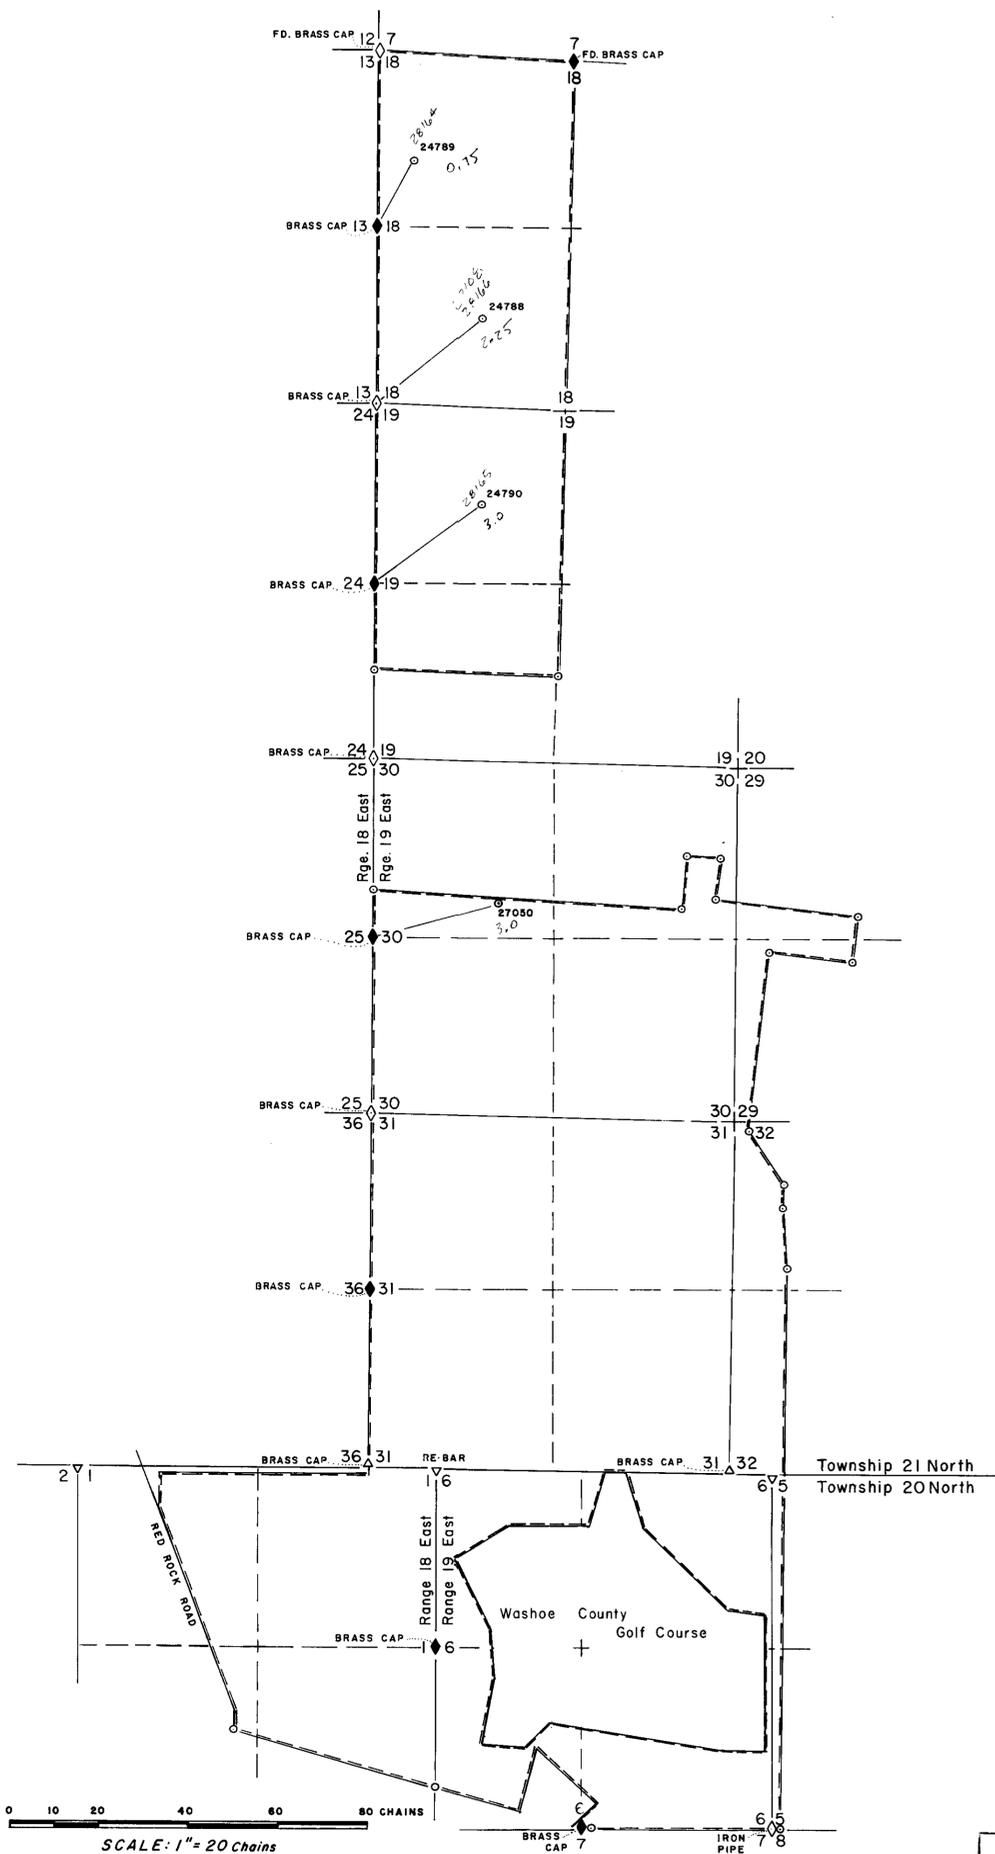

SCALE: 1" = 20 CHAINS

STATE of NEVADA SS
COUNTY of CARSON

I, Keith N. Meador, being first duly sworn, depose and say that this plat, consisting of one sheet, has been correctly drawn to the designated scale from field notes of a survey made by me on October 25, 1972; that it truly represents the proposed location and extent of works to be used to divert water from underground sources, in Washoe County, by Reno/Stead Development Company for Quasi-Municipal and Domestic purposes. That the proposed point of diversion, the approximate location of the diverting pipes and the boundary of all lands wherein the waters are to be used, are fully and correctly designated thereon.....

Keith N. Meador
Keith N. Meador
State Water-Right Surveyor

Scribed and sworn to before me this 4th day of January, 1973



Joyce Watharce
Notary Public in and for
Carson County, Nevada

FILED
JAN 4 1973
STATE ENGINEERS OFFICE

MAP TO ACCOMPANY APPLICATION TO
CHANGE POINTS OF DIVERSION AND
MANNER OF USE
UNDER APPLICATIONS 24788 & 24789
FOR QUASI-MUNICIPAL AND DOMESTIC USES BY
RENO/STEAD DEVELOPMENT CO.
FROM UNDERGROUND SOURCES

72767
72766
71825
71824
66959
66958

71335 71334 71222 71221 71195 71194 63062T 61709T 34221 34220 34219 27108 27050- Under