


T. 41 & 42 N. R 40E.  
M.D.B.&M.  
BASIS OF BEARINGS  
SOLAR OBSERVATION  
OF APRIL 1ST 1971  
APP NO. 26044

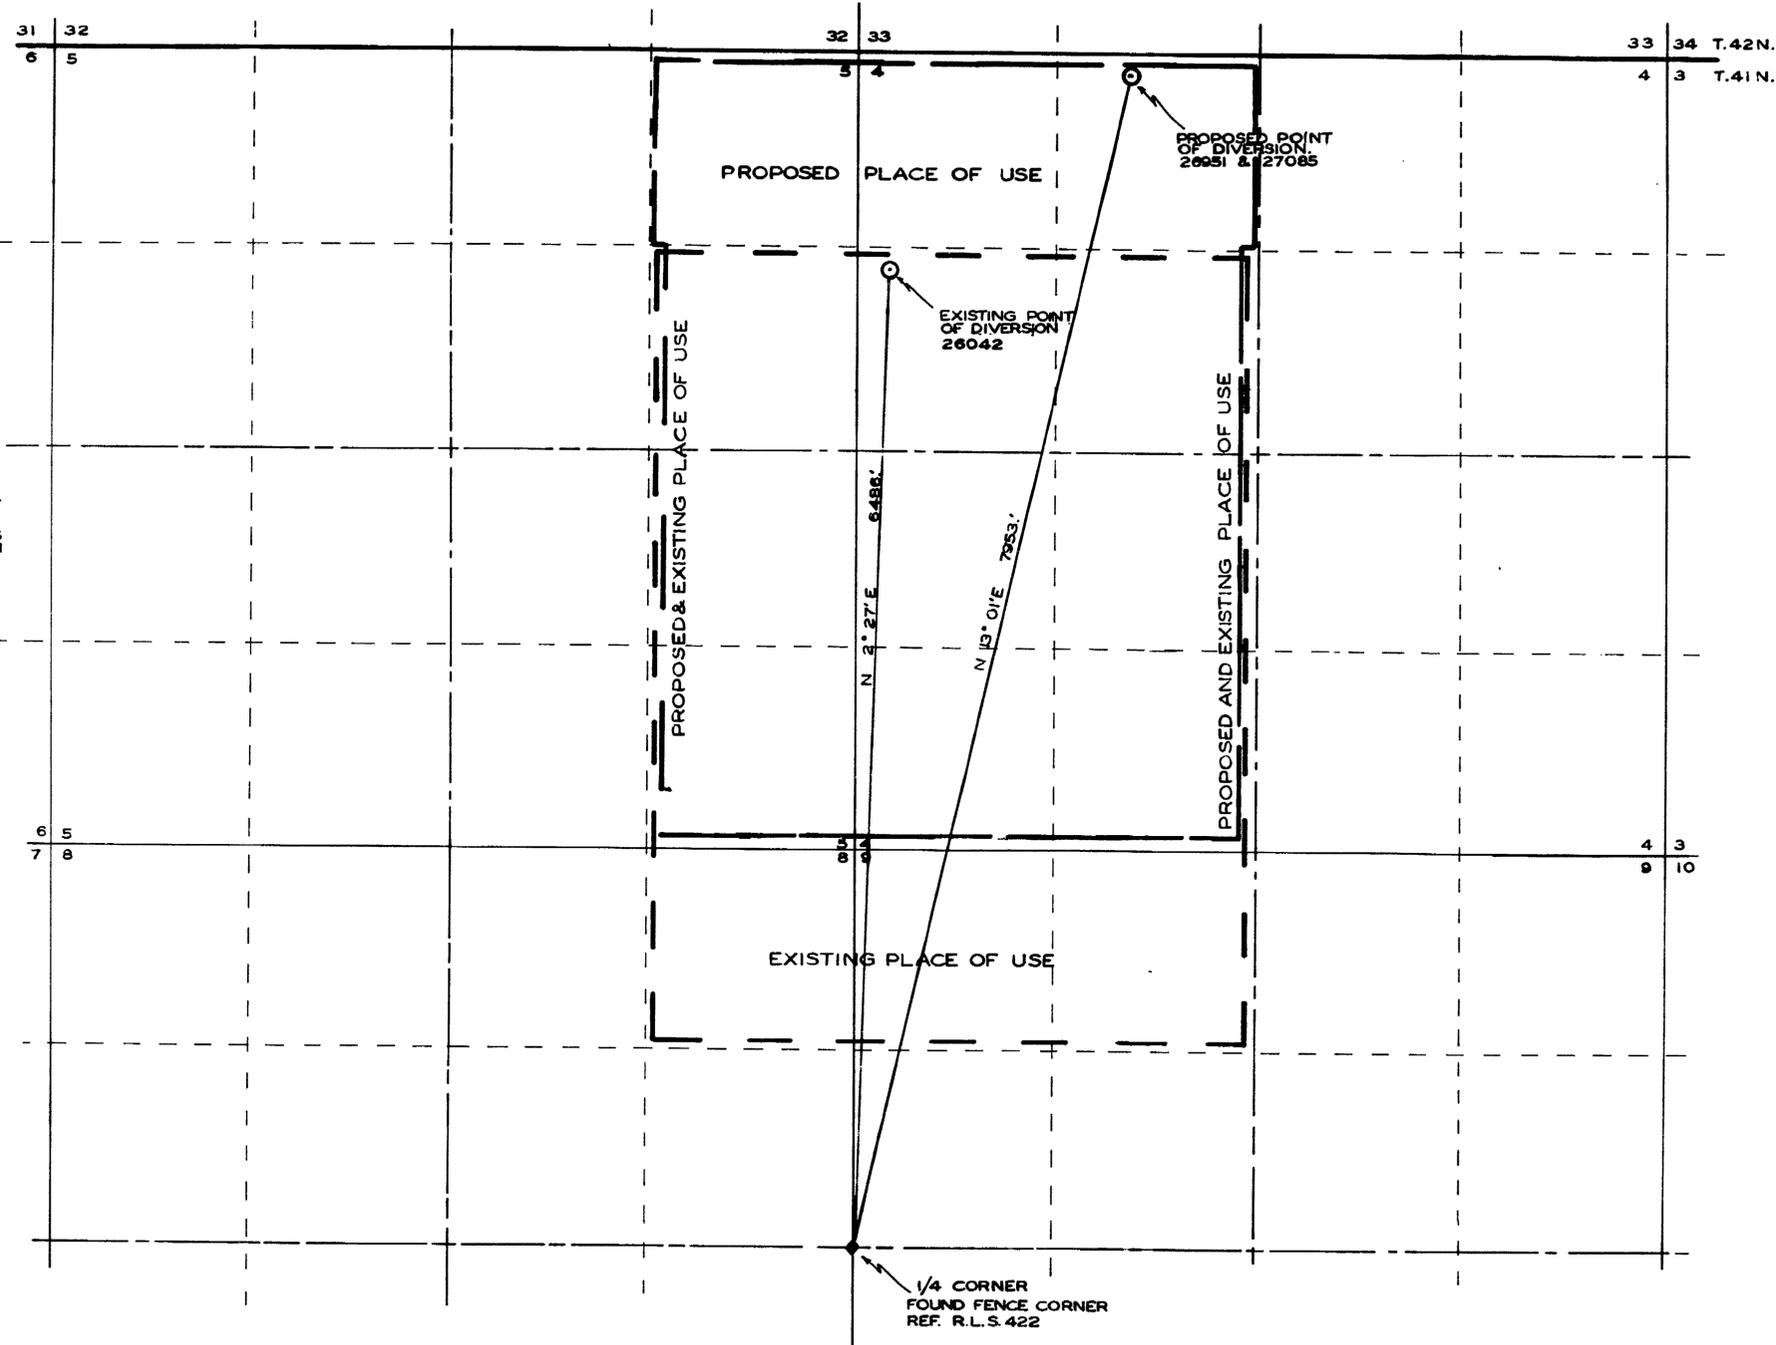

STATE OF NEVADA  
S.S.  
COUNTY OF HUMBOLDT


I, J.R. CALDWELL, BEING FIRST DULY SWORN DEPOSE AND SAY THAT THIS MAP HAS BEEN CORRECTLY DRAWN TO THE DESIGNATED SCALE FROM FIELD NOTES OF A SURVEY MADE BY ME ON THE 24TH DAY OF AUGUST, 1972. THAT IT TRULY AND CORRECTLY REPRESENTS THE PROPOSED LOCATION AND EXTENT OF THE WORKS USED TO DIVERT WATER FROM UNDERGROUND IN HUMBOLDT COUNTY BY WILLIAM STOCK FARMING COMPANY FOR STOCK WATER PURPOSES. THAT THE PROPOSED POINT OF DIVERSION, THE APPROXIMATE LOCATION AND SIZE OF THE DIVERTING CHANNEL ALL RESERVOIRS OR BASINS, THE LOCATION AND NAMES OF ALL OTHER WORKS WHICH WILL CONNECT WITH OR CROSS THE PROPOSED WORK AND THE BOUNDARY OF ALL LANDS SHOWING BY 40 ACRE SUBDIVISIONS THE AREAS PROPOSED TO BE IRRIGATED ARE FULLY AND CORRECTLY DESIGNATED THEREON.

*J.R. Caldwell*  
STATE WATER RIGHT SURVEYOR



SUBSCRIBED AND SWORN TO BEFORE ME THIS 3rd DAY OF JANUARY 1973.

*Bradley J. ...*  
Humboldt County Recorder

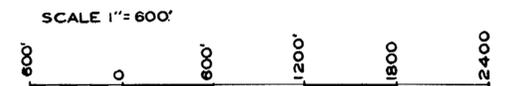

27085 CERTIFICATE No. 8691 ISSUED 1-9-76

FILED  
JAN 8 1973  
STATE ENGINEER'S OFFICE

MAP  
TO ACCOMPANY APPLICATION TO  
CHANGE THE POINT OF DIVERSION  
AND THE PLACE OF USE  
FOR STOCK WATERING  
FROM UNDERGROUND  
BY WILLIAM STOCK FARMING COMPANY  
HUMBOLDT COUNTY NEVADA

27085