


T. 36 N., R. 38 E., M.D.B. & M.

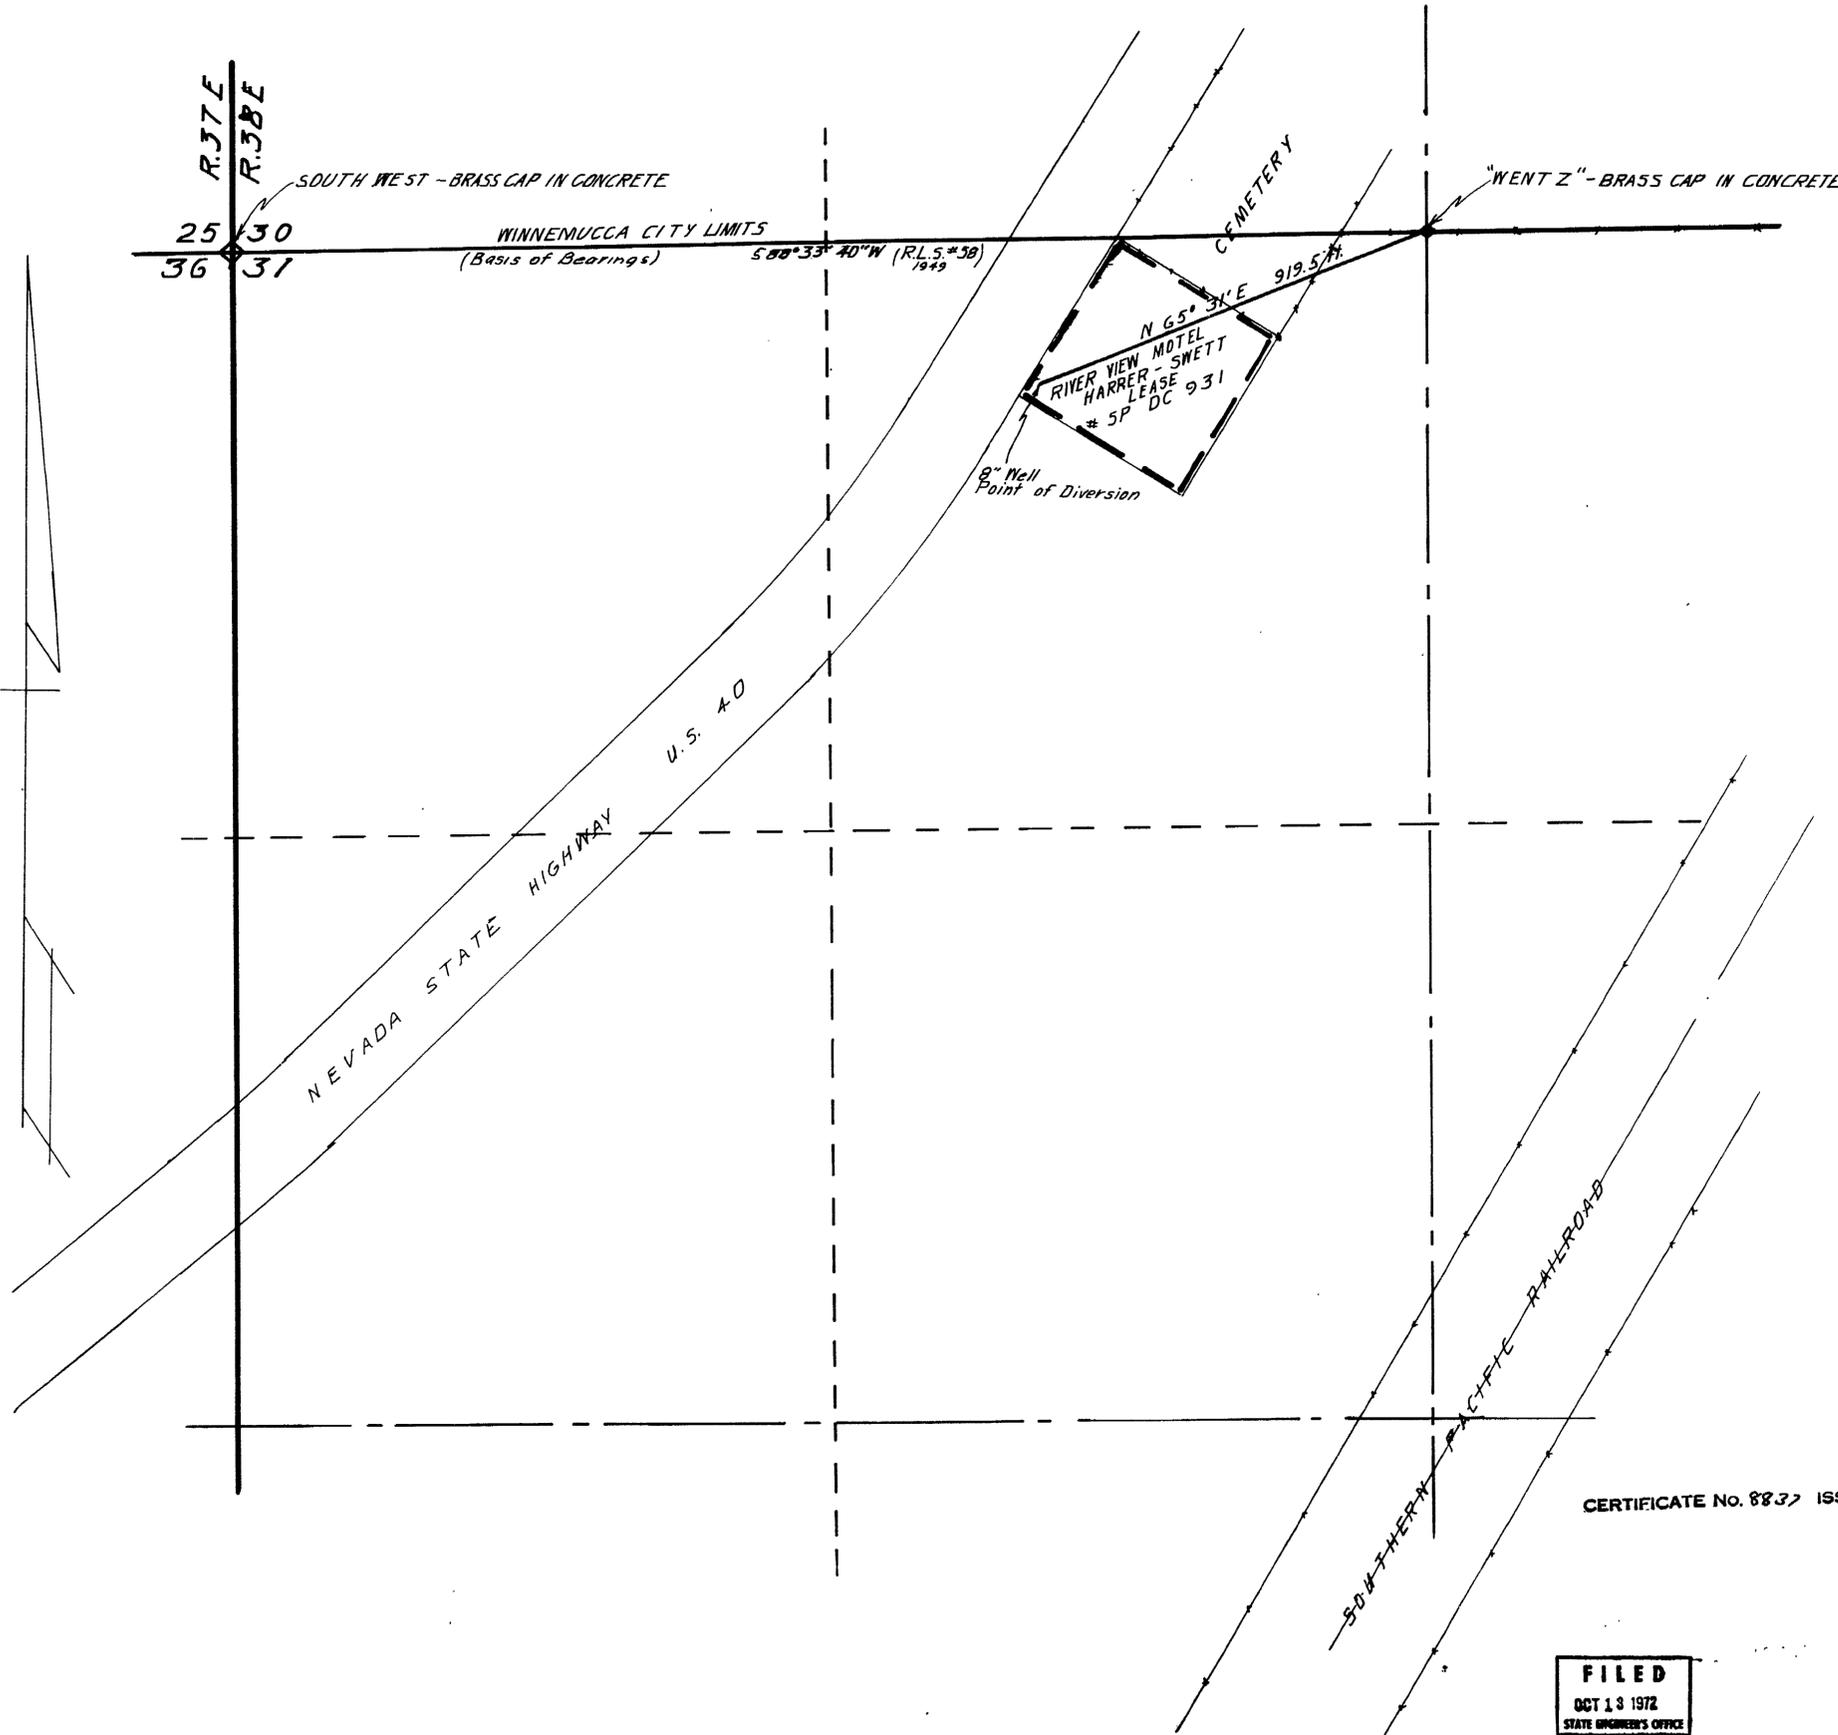

STATE OF NEVADA
COUNTY OF HUMBOLDT 5.5.


I, J.R. CALDWELL, BEING FIRST DULY SWORNE, DEPOSE AND SAY THAT THIS MAP HAS BEEN CORRECTLY DRAWN TO THE DESIGNATED SCALE FROM FIELD NOTES OF A SURVEY MADE BY ME ON THE 24th DAY OF OCTOBER, 1972, THAT IT TRULY AND ACCURATELY REPRESENTS THE PROPOSED LOCATION AND EXTENT OF THE WORKS USED TO DIVERT WATER FROM UNDERGROUND IN HUMBOLDT COUNTY, BY SOUTHERN PACIFIC DEV. COMPANY FOR MOTEL AND DOMESTIC PURPOSES; THAT THE POINT OF DIVERSION, THE APPROXIMATE LOCATION AND SIZE OF THE DIVERTING CHANNEL, ALL RESERVOIRS OR BASINS THE LOCATION OF ALL OTHER WORKS WHICH WILL CROSS OR CONNECT WITH THE PROPOSED WORKS ARE FULLY AND CORRECTLY DESIGNATED THEREON.

J.R. Caldwell
STATE WATER RIGHT SURVEYOR



SUBSCRIBED AND SWORN TO BEFORE ME THIS 13th DAY OF OCTOBER, 1972.

Shelby Speltz
County Recorder

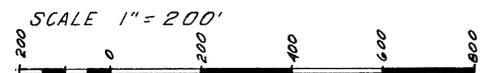

CERTIFICATE No. 8837 ISSUED 8-31-76

FILED
OCT 13 1972
STATE ENGINEER'S OFFICE

MAP
TO ACCOMPANY APPLICATION TO APPROPRIATE WATER
FOR MOTEL AND DOMESTIC
BY Southern Pacific Development Company
FROM UNDERGROUND
IN HUMBOLDT COUNTY, NEVADA

27094