


T. 26 N. R. 43 E.  
M. D. B & M.

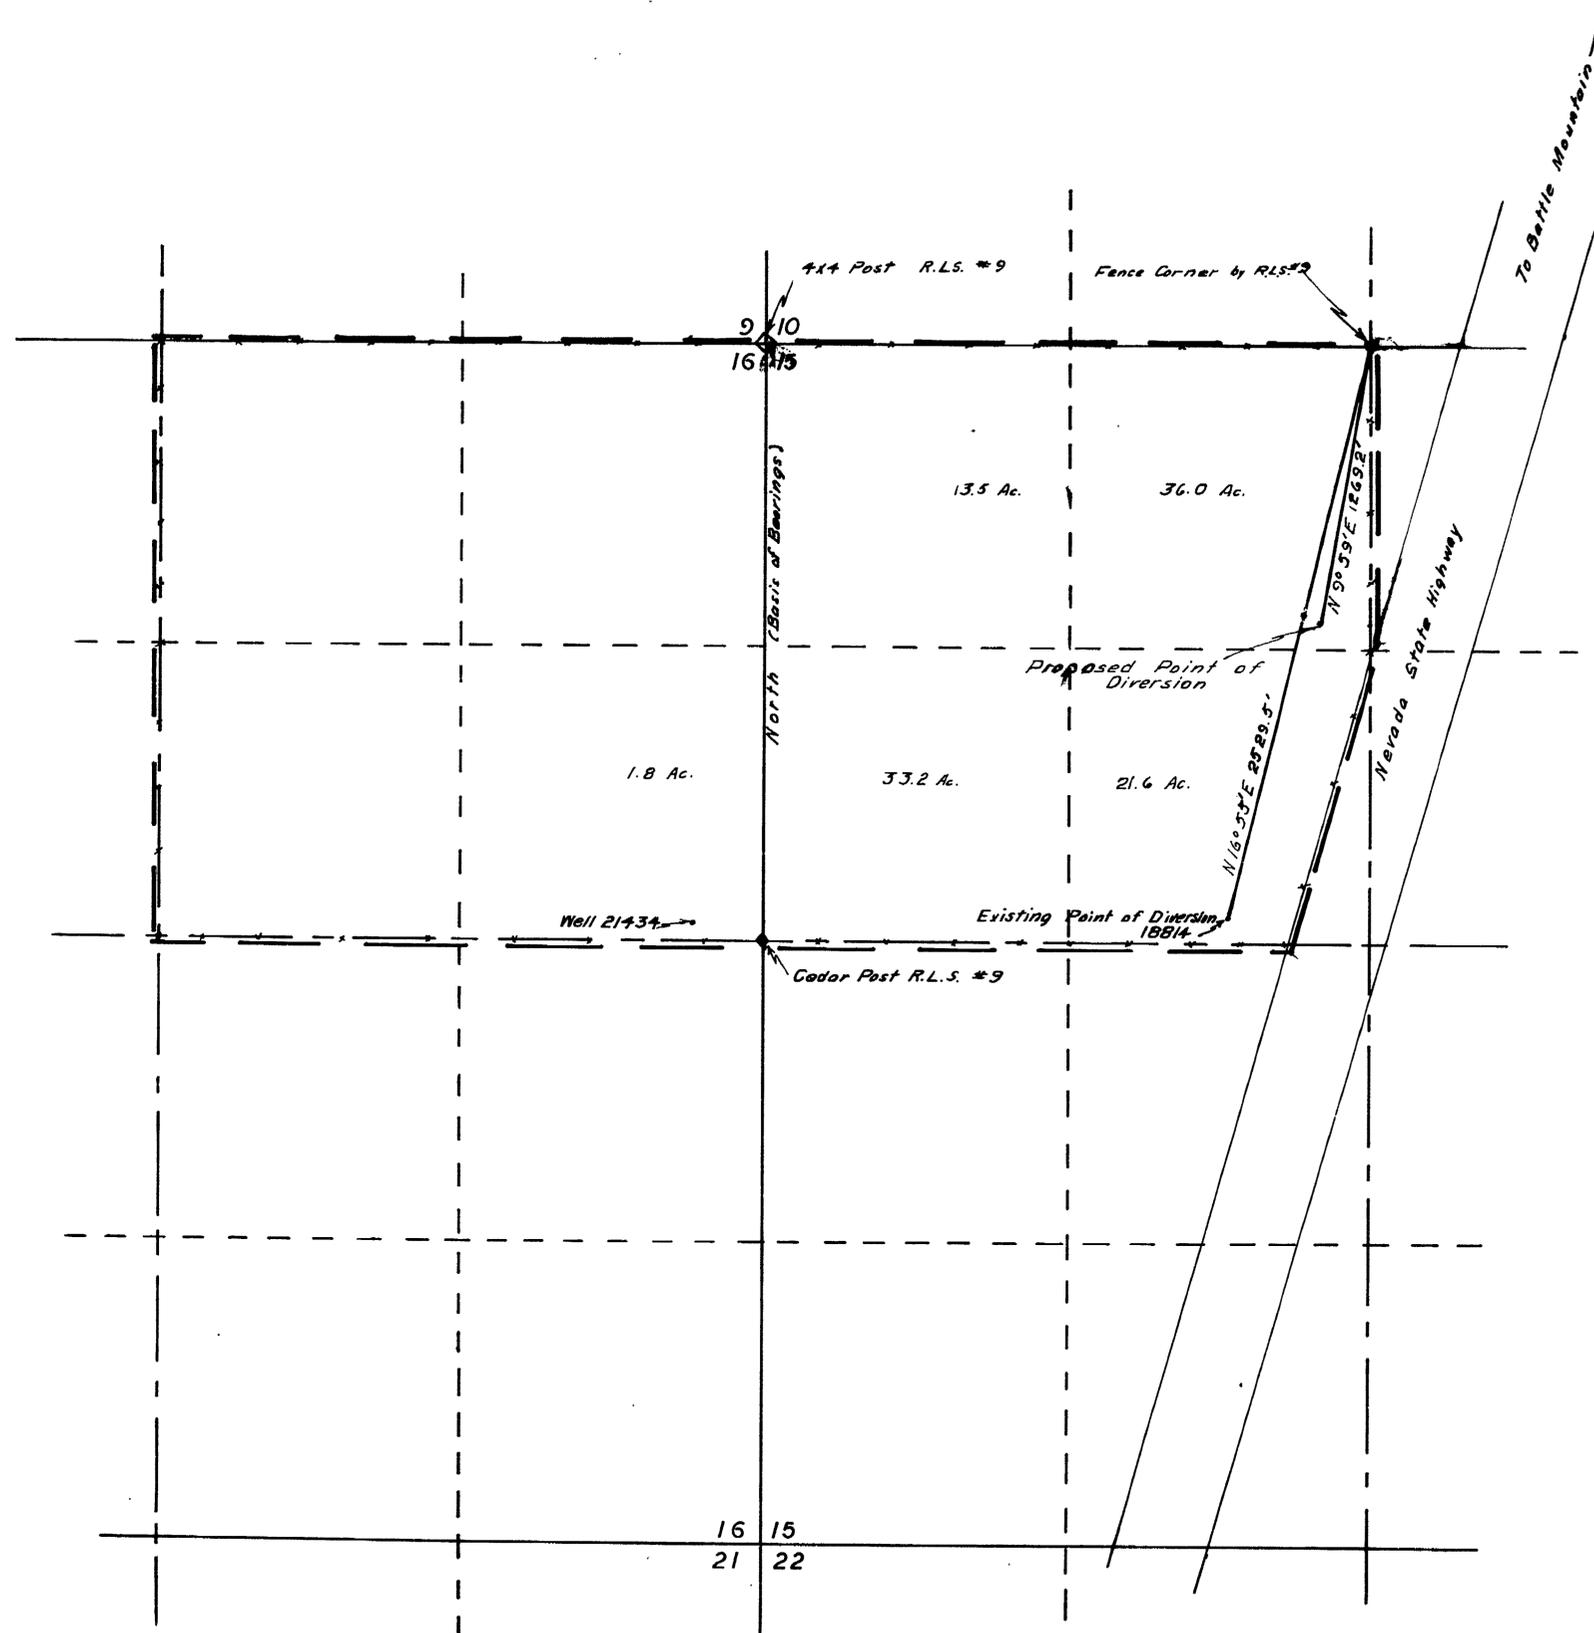


STATE OF NEVADA,  
COUNTY OF HUMBOLDT ) SS.  
I, J. R. CALDWELL, BEING FIRST DULY SWORN, DEPOSE AND SAY THAT THIS MAP HAS BEEN CORRECTLY DRAWN TO THE DESIGNATED SCALE FROM FIELD NOTES OF A SURVEY MADE BY ME, (OR UNDER MY SUPERVISION AND DIRECTION), on the 24th day of October, 1972.  
THAT IT TRULY AND CORRECTLY REPRESENTS THE PROPOSED LOCATION AND EXTENT OF THE WORKS USED TO DIVERT WATER FROM underground IN Humboldt COUNTY, BY Albert G. Smith FOR Irrigation & Domestic PURPOSES. THAT THE PROPOSED POINT OF DIVERSION, THE APPROXIMATE LOCATION AND SIZE OF THE DIVERTING CHANNEL, ALL RESERVOIRS OR BASINS, THE LOCATION AND NAMES OF ALL OTHER WORKS WHICH WILL CROSS OR CONNECT WITH THE PROPOSED WORKS, AND THE BOUNDARY OF ALL LANDS, SHOWING BY 40-ACRE SUBDIVISIONS THE AREAS PROPOSED TO BE IRRIGATED, ARE FULLY AND CORRECTLY DESIGNATED THEREON.

*J. R. Caldwell*  
STATE WATER RIGHT SURVEYOR



SUBSCRIBED AND SWORN TO BEFORE ME  
THIS 30 DAY OF October, 1972.  
*Allyson Cook*  
Humboldt County Recorder

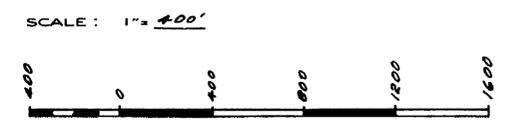

MAP  
TO ACCOMPANY APPLICATION TO  
CHANGE THE POINT OF DIVERSION  
FOR IRRIGATION & DOMESTIC  
BY ALBERT G. SMITH  
FROM UNDERGROUND  
IN HUMBOLDT COUNTY NEVADA

FILED  
NOV 1 1972  
STATE ENGINEER'S OFFICE

27530 27104