


FOUND POST & ROCK MON. 1/4 COR.
 2 1 T. 15 N., R. 20 E., M.D.B. & M.

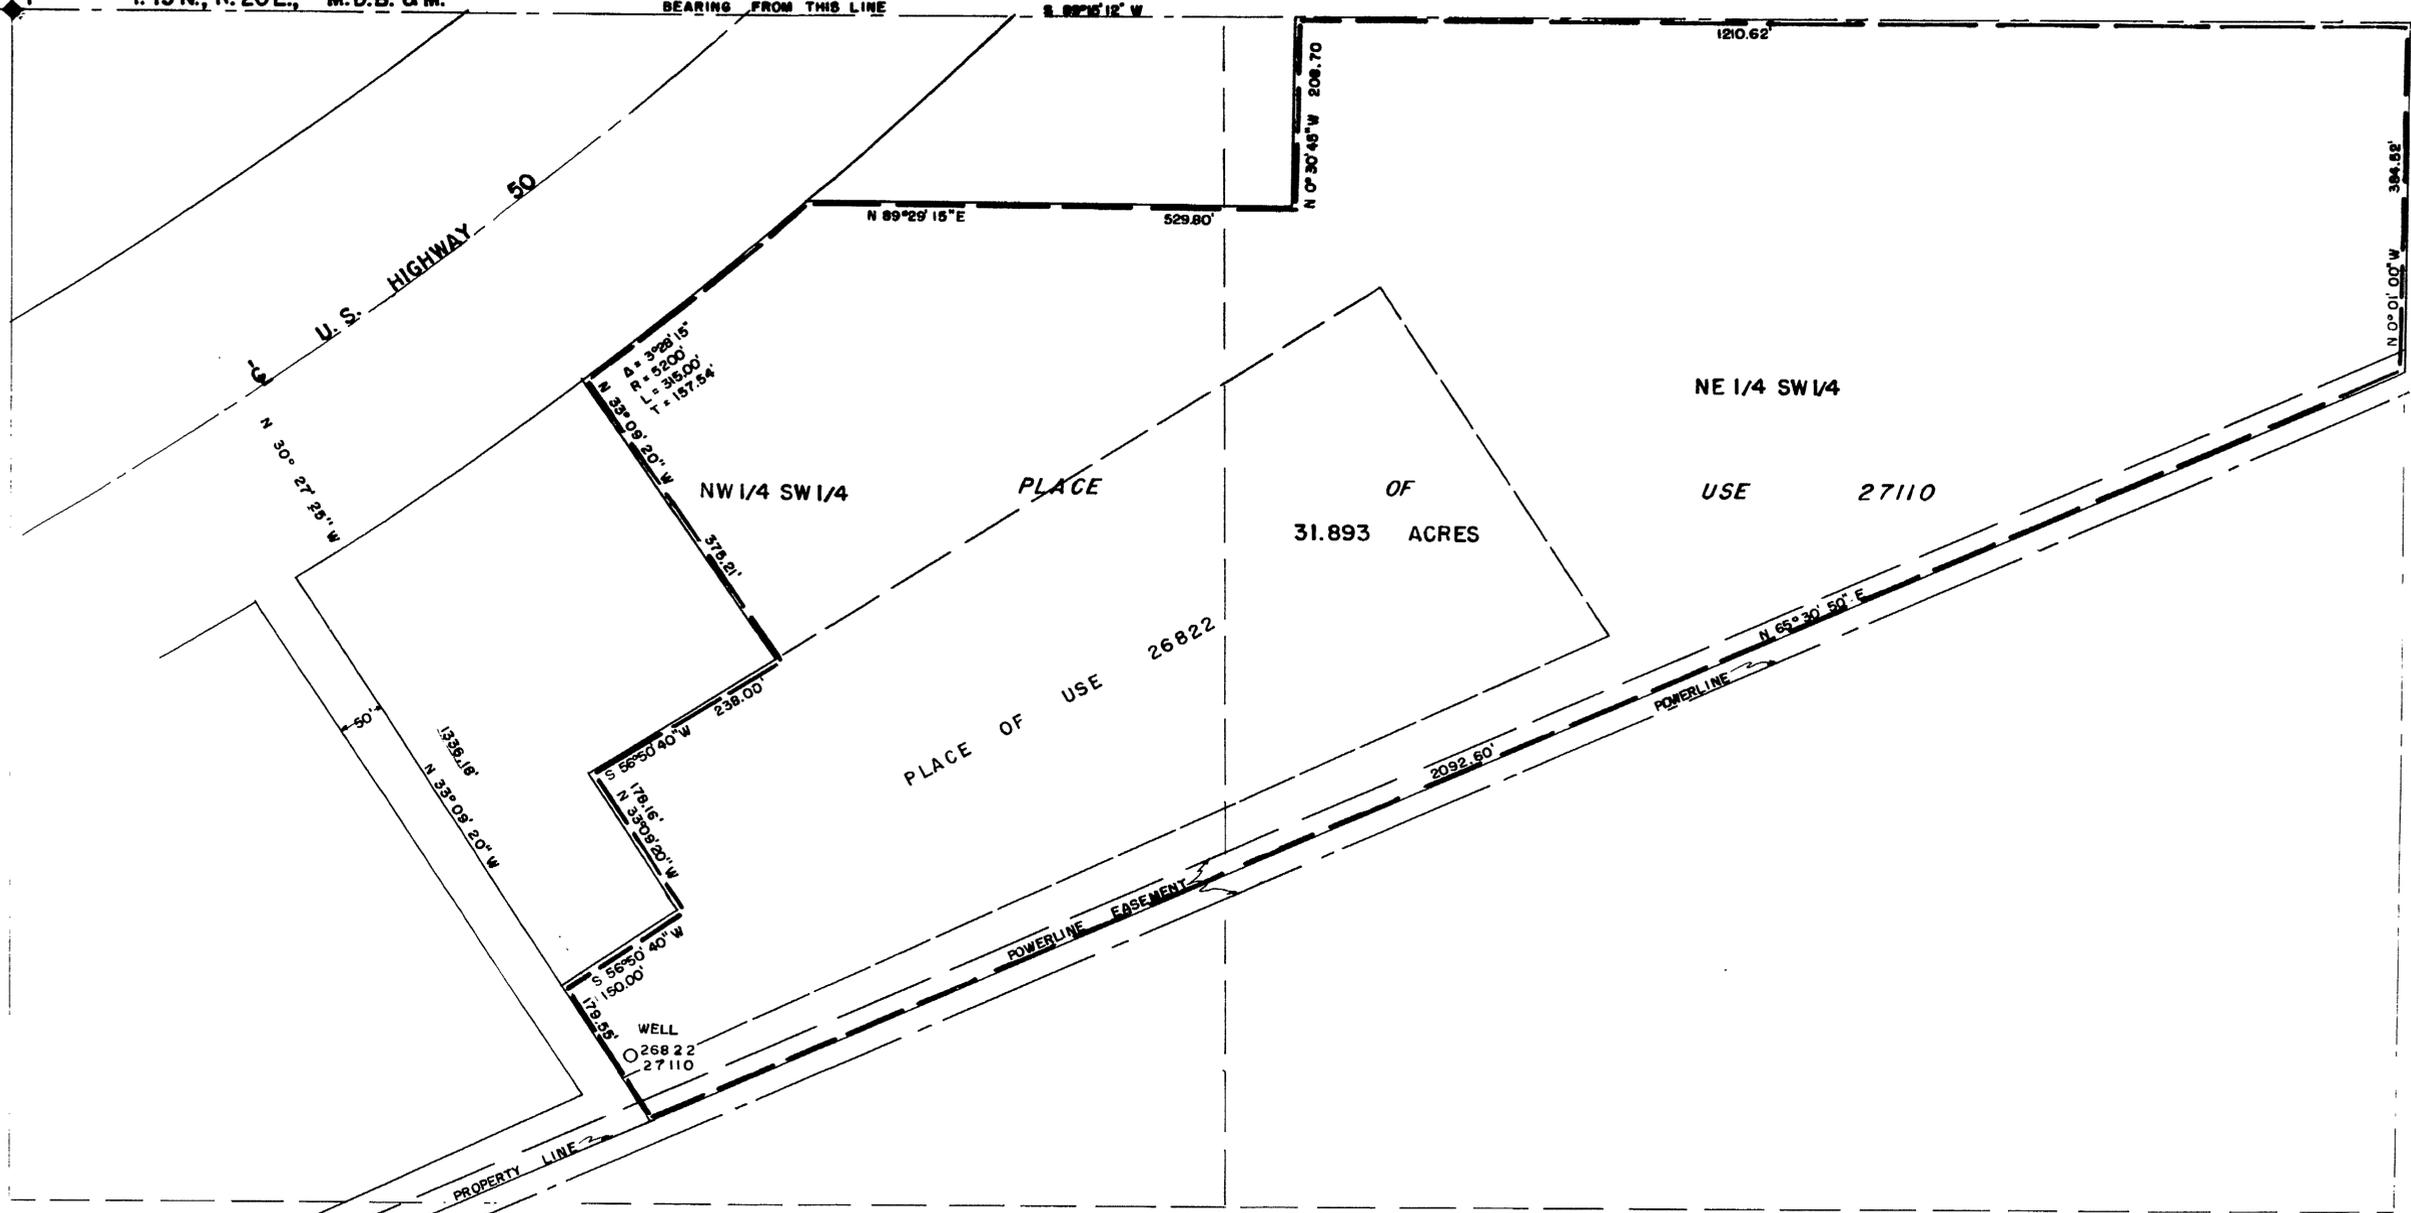

STATE OF NEVADA }
 CARSON CITY } S.S.


I, Walter G. Reid, being first duly sworn, depose and say that this map consisting of one sheet, has been correctly drawn to the designated scale from field notes of a survey made by me on the 6th day of November, 1972, that it truly and correctly represents the proposed location and extent of the works used to divert water from underground source in Carson City, by International Feed Improvement Association, Inc., for industrial-commercial and domestic purposes. That the proposed point or diversion, the approximate location and size of the diverting channel, all reservoirs or basins, the location and names of all other works which will cross or connect with the proposed works, and the boundary of all lands, are fully and correctly designated thereon.

Walter G. Reid
 State Water Right Surveyor

Subscribed and sworn to before me this 7th day of November, 1972

Jean Williams

JEAN WILLIAMS
 Notary Public - State of Nevada
 Ormsby County
 My Commission Expires Sept. 24, 1972

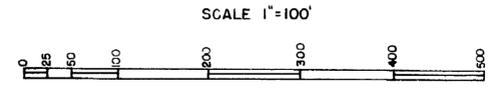

FILED
 NOV 7 1972
 STATE ENGINEER'S OFFICE

MAP
 TO ACCOMPANY APPLICATION
 TO APPROPRIATE WATER FOR
 INDUSTRIAL-COMMERCIAL & DOMESTIC
 INTERNATIONAL FEED
 IMPROVEMENT ASSOCIATION, INC.
 FROM UNDERGROUND SOURCE

27110