


T. 44 N., R. 30 E.
M. D. B. & M.

Tie: N 45° W 30'

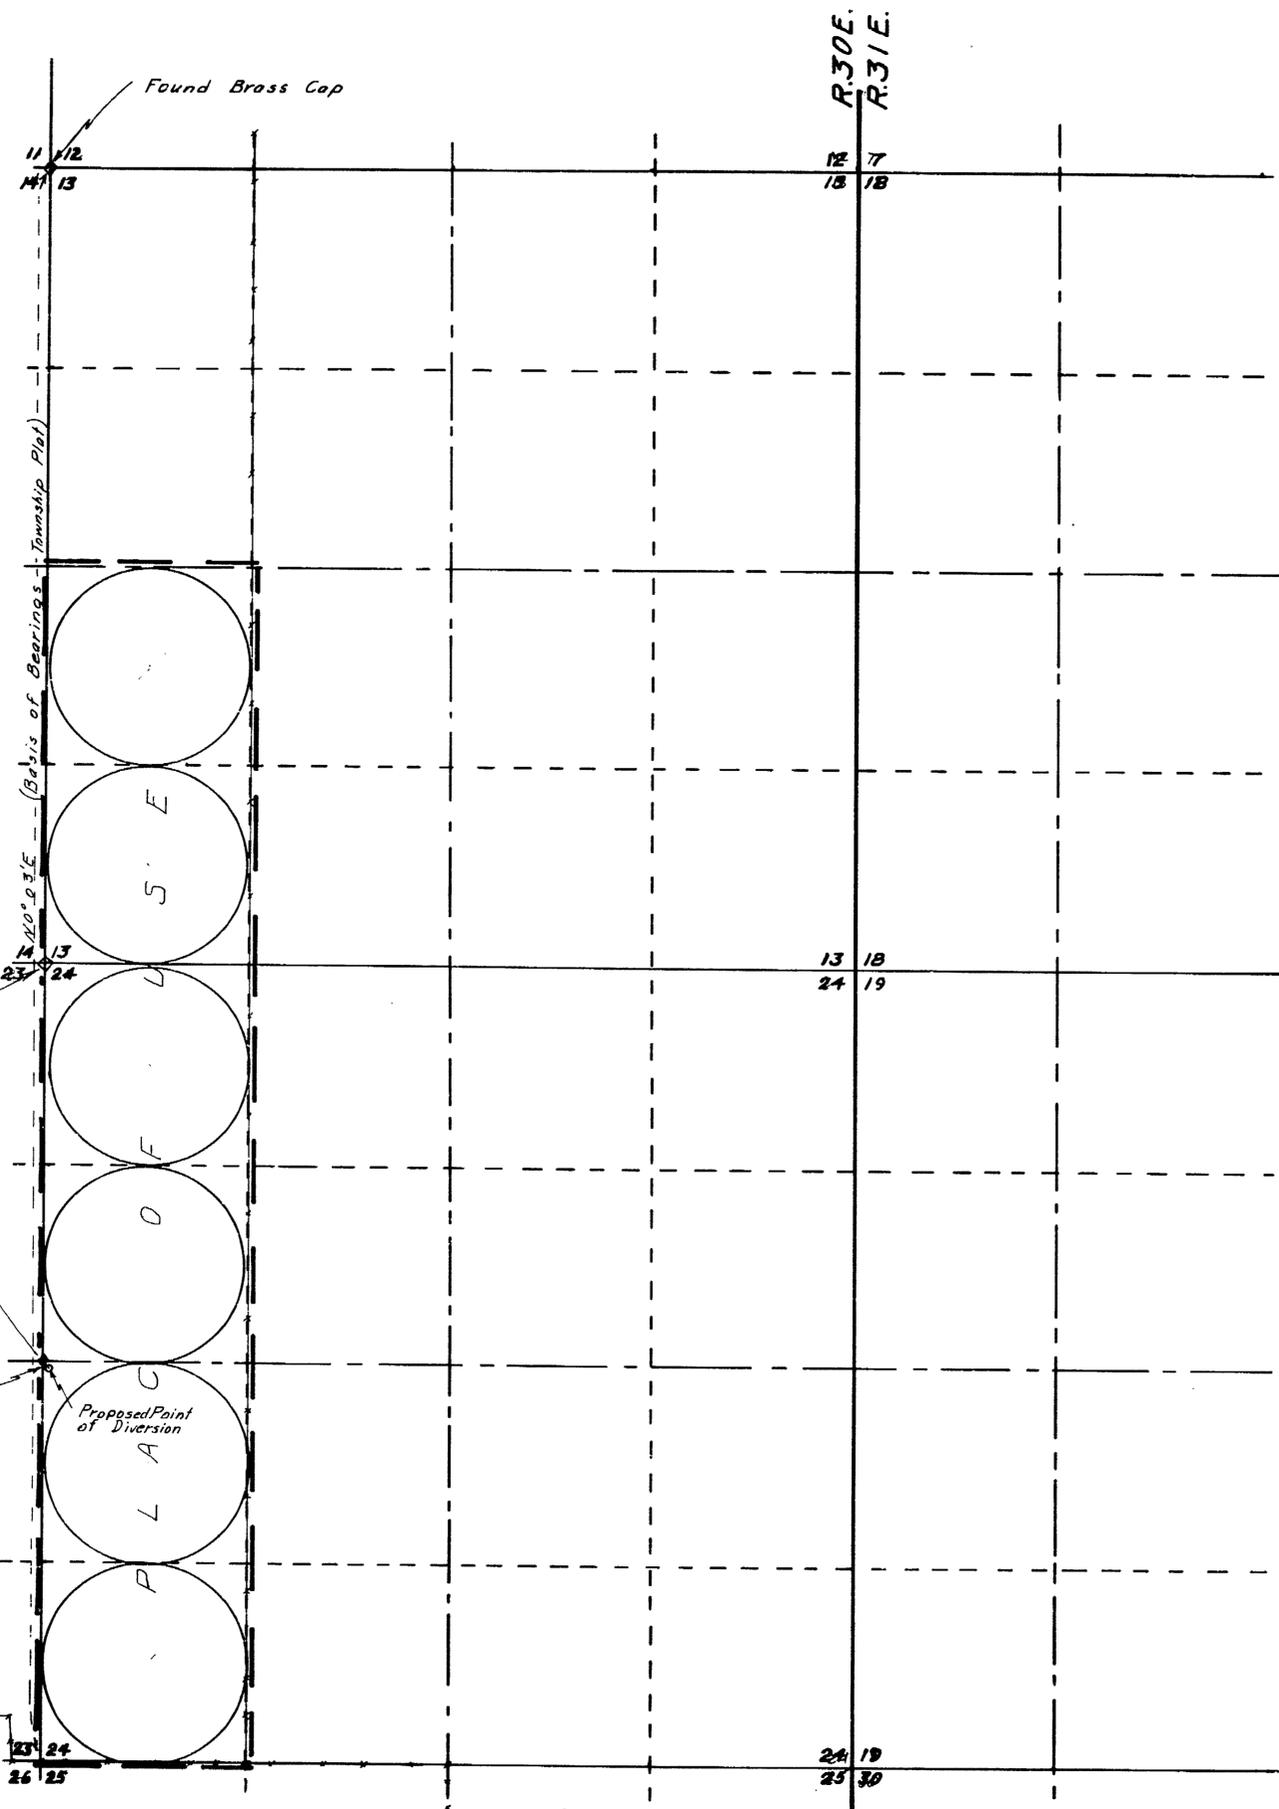

STATE OF NEVADA }
COUNTY OF HUMBOLDT } SS.

I, J. R. CALDWELL, BEING FIRST DULY SWORN, DEPOSE AND SAY THAT THIS MAP HAS BEEN CORRECTLY DRAWN TO THE DESIGNATED SCALE FROM FIELD NOTES OF A SURVEY MADE BY ME OR UNDER MY SUPERVISION AND DIRECTION, on the 3rd day of
November, 1972

THAT IT TRULY AND CORRECTLY REPRESENTS THE PROPOSED LOCATION AND EXTENT OF THE WORKS USED TO DIVERT WATER FROM Underground IN Humboldt COUNTY, BY North Fork Ranch Co. FOR IRRIGATION & DOMESTIC PURPOSES. THAT THE PROPOSED POINT OF DIVERSION, THE APPROXIMATE LOCATION AND SIZE OF THE DIVERTING CHANNEL, ALL RESERVOIRS OR BASINS, THE LOCATION AND NAMES OF ALL OTHER WORKS WHICH WILL CROSS OR CONNECT WITH THE PROPOSED WORKS AND THE BOUNDARY OF ALL LANDS SHOWING BY 40-ACRE SUBDIVISIONS THE AREAS PROPOSED TO BE IRRIGATED, ARE FULLY AND CORRECTLY DESIGNATED THEREON.

J. R. Caldwell
STATE WATER RIGHT SURVEYOR



SUBSCRIBED AND SWORN TO BEFORE ME
THIS 7th DAY OF November, 1972.

Madison C. ...
Humboldt County Recorder



FILED
NOV 8 1972
STATE ENGINEER'S OFFICE

1972 NOV 8 11 11 55

MAP
TO ACCOMPANY APPLICATION TO
APPROPRIATE WATER

FOR IRRIGATION & DOMESTIC
BY NORTH FORK RANCH CO.

FROM UNDERGROUND
IN HUMBOLDT COUNTY NEVADA

27120