


T. 39N., R. 69E.  
M.D.B. 8M.

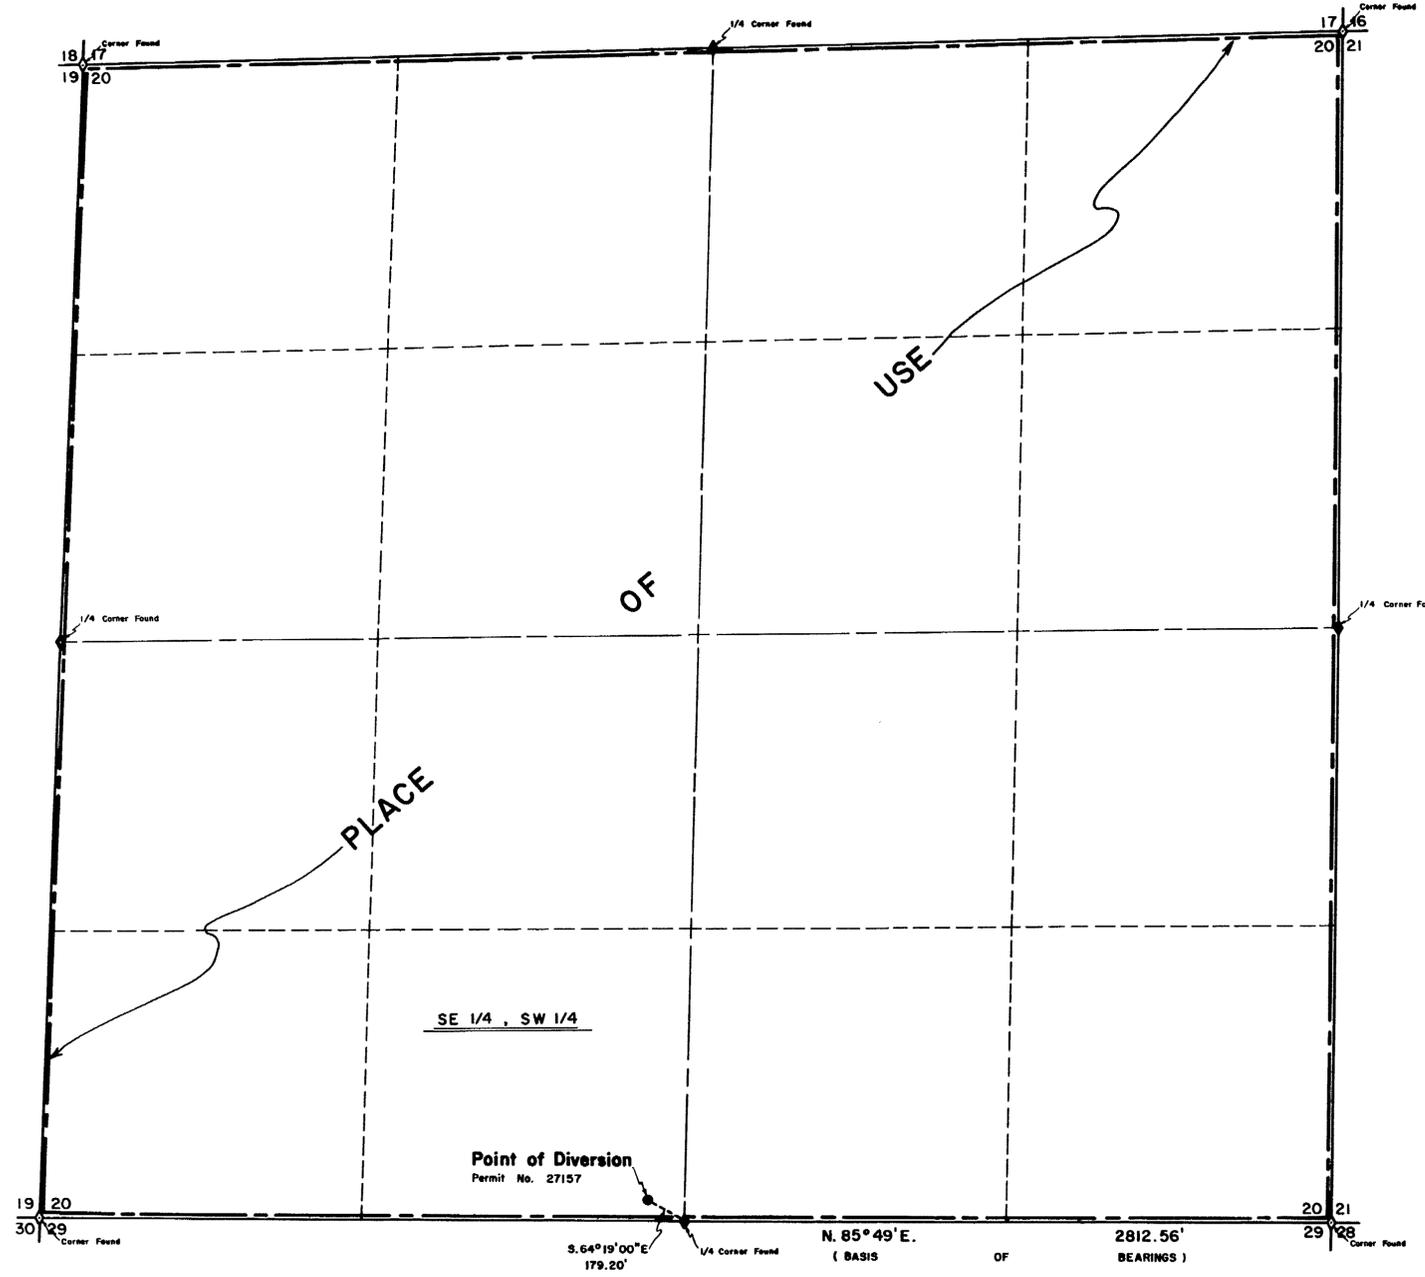

State of Nevada } s.s.  
County of Elko }



I, Mark Chilton, being first duly sworn, depose and say that this map, consisting of one sheet, has been correctly drawn to the designated scale from field notes of a survey made under my supervision and direction, on the 16th day of February, 1973, that it truly and correctly represents the proposed location and extent of the works used to divert water from an UNDERGROUND SOURCE, in ELKO COUNTY, by LORENZO LEE and SONS for DOMESTIC & IRRIGATION purposes. That the proposed point of diversion, the approximate location and size of the diverting channel, all reservoirs or basins, the location and names of all other works which will cross or connect with the proposed works, and the boundary of all lands, showing by 40-acre subdivisions the areas proposed to be irrigated, are fully and correctly designated thereon.



*Mark Chilton*  
State Water Right Surveyor No. 278

Subscribed and sworn to before me this 7<sup>th</sup> day of March, 1973.  
Notary Public in and for Elko County, Nevada.

*Laura B. ...*

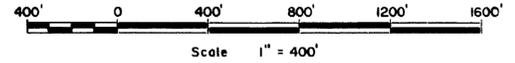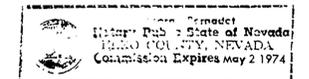

**FILED**  
MAR 13 1973  
STATE ENGINEER'S OFFICE

NO.	BY	DESCRIPTION	DATE

**MAP**  
TO ACCOMPANY APPLICATION TO  
APPROPRIATE WATER  
FOR DOMESTIC & IRRIGATION PURPOSES  
BY **LORENZO LEE and SONS**  
FROM AN **UNDERGROUND SOURCE**

**CHILTON ENGINEERING** W73003 0  
431 COURT STREET ELKO, NEVADA

31146 27157