

T.19N. R.18E.
M.D.B. & M.


State of Nevada } s.s.
County of Washoe }
I, George G. Assuras, being first duly sworn
depose, and say that this map is correctly drawn
to the designated scale from data obtained from
field survey notes, that the map truly represents
the proposed works to divert water from an under-
ground source in Washoe County for commercial use
under Application accompanied by this map. That
the point of diversion, location and extent of the
lands owned and controlled by the applicant
upon which water applied for under this app-
lication is used.

George G. Assuras
State Water Right Surveyor #364

Subscribed and sworn to before me this 14th day of
Dec 1972.

GIOVANNA B. SEGUIN
Notary Public - State of Nevada
Washoe County
My Commission Expires Jan. 11, 1973

Giovanna B. Seguin
Notary Public

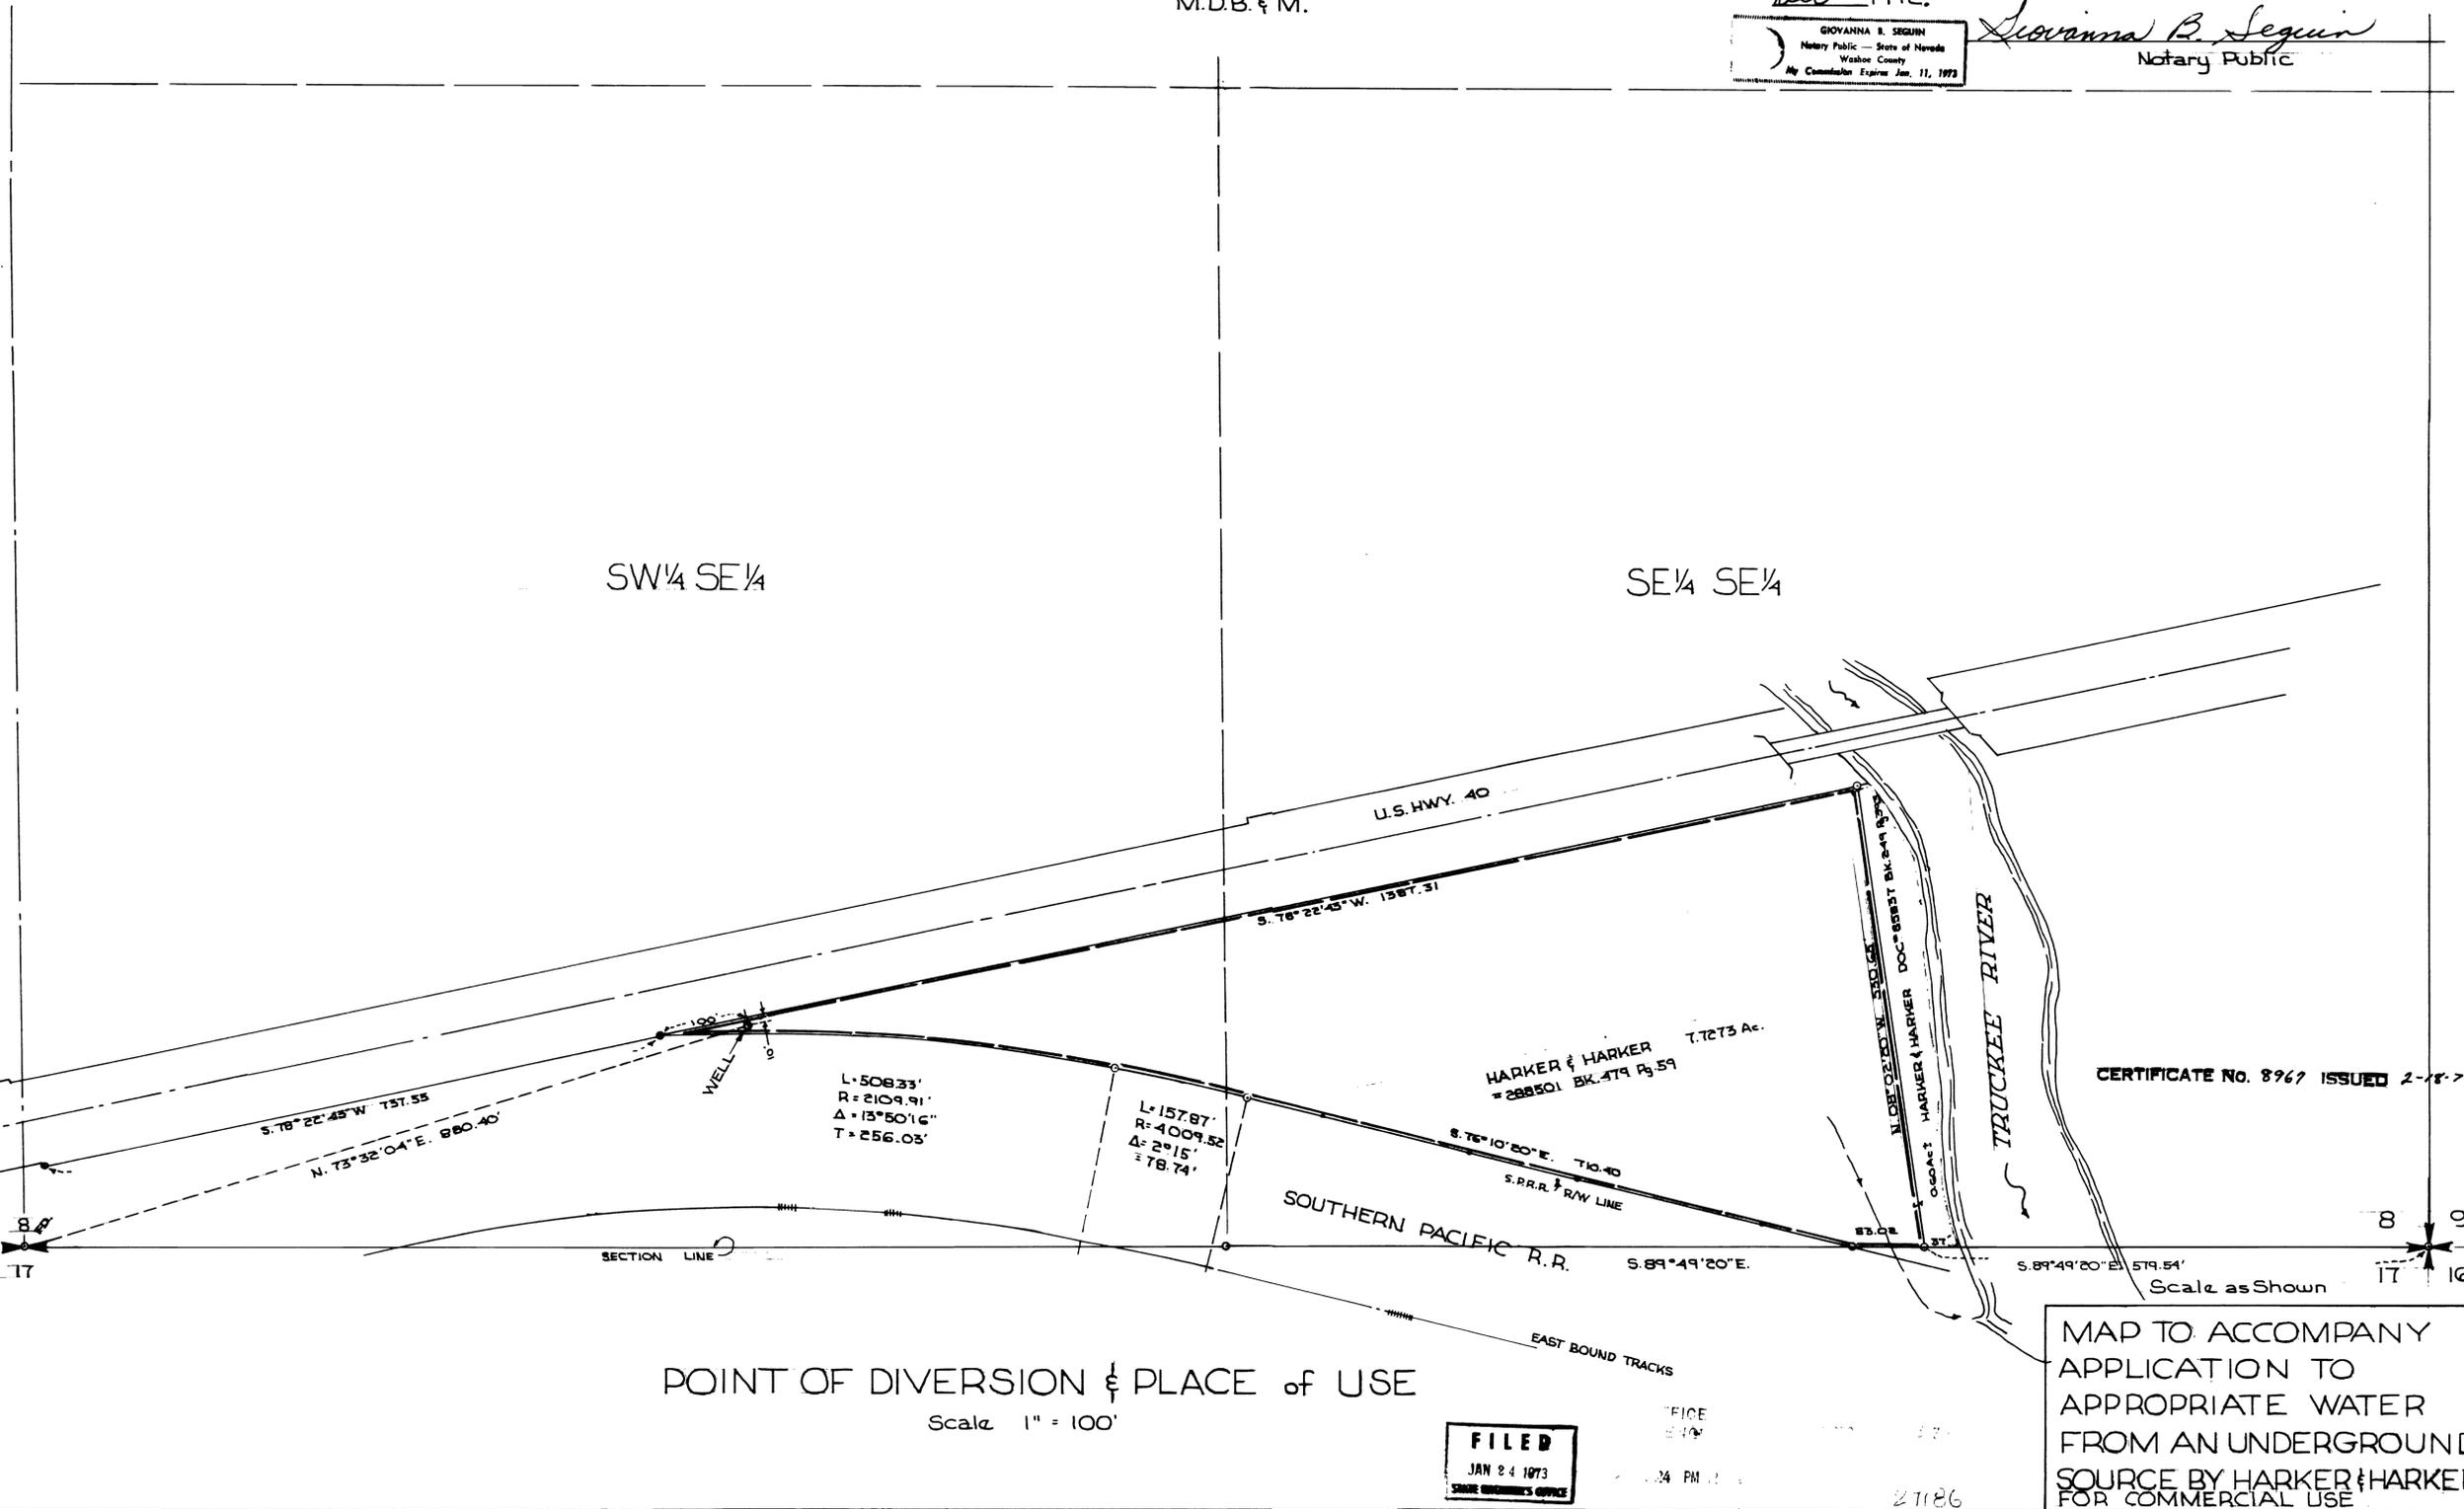

SW 1/4 SE 1/4

SE 1/4 SE 1/4

CERTIFICATE NO. 8967 ISSUED 2-18-77

POINT OF DIVERSION & PLACE of USE

Scale 1" = 100'

FILED
JAN 24 1973
STATE ENGINEER'S OFFICE

MAP TO ACCOMPANY
APPLICATION TO
APPROPRIATE WATER
FROM AN UNDERGROUND
SOURCE BY HARKER & HARKER
FOR COMMERCIAL USE

27186