


T. 43 N., R. 19 E., M. D. B. & M.
 Sec's. 19, 20 & 30

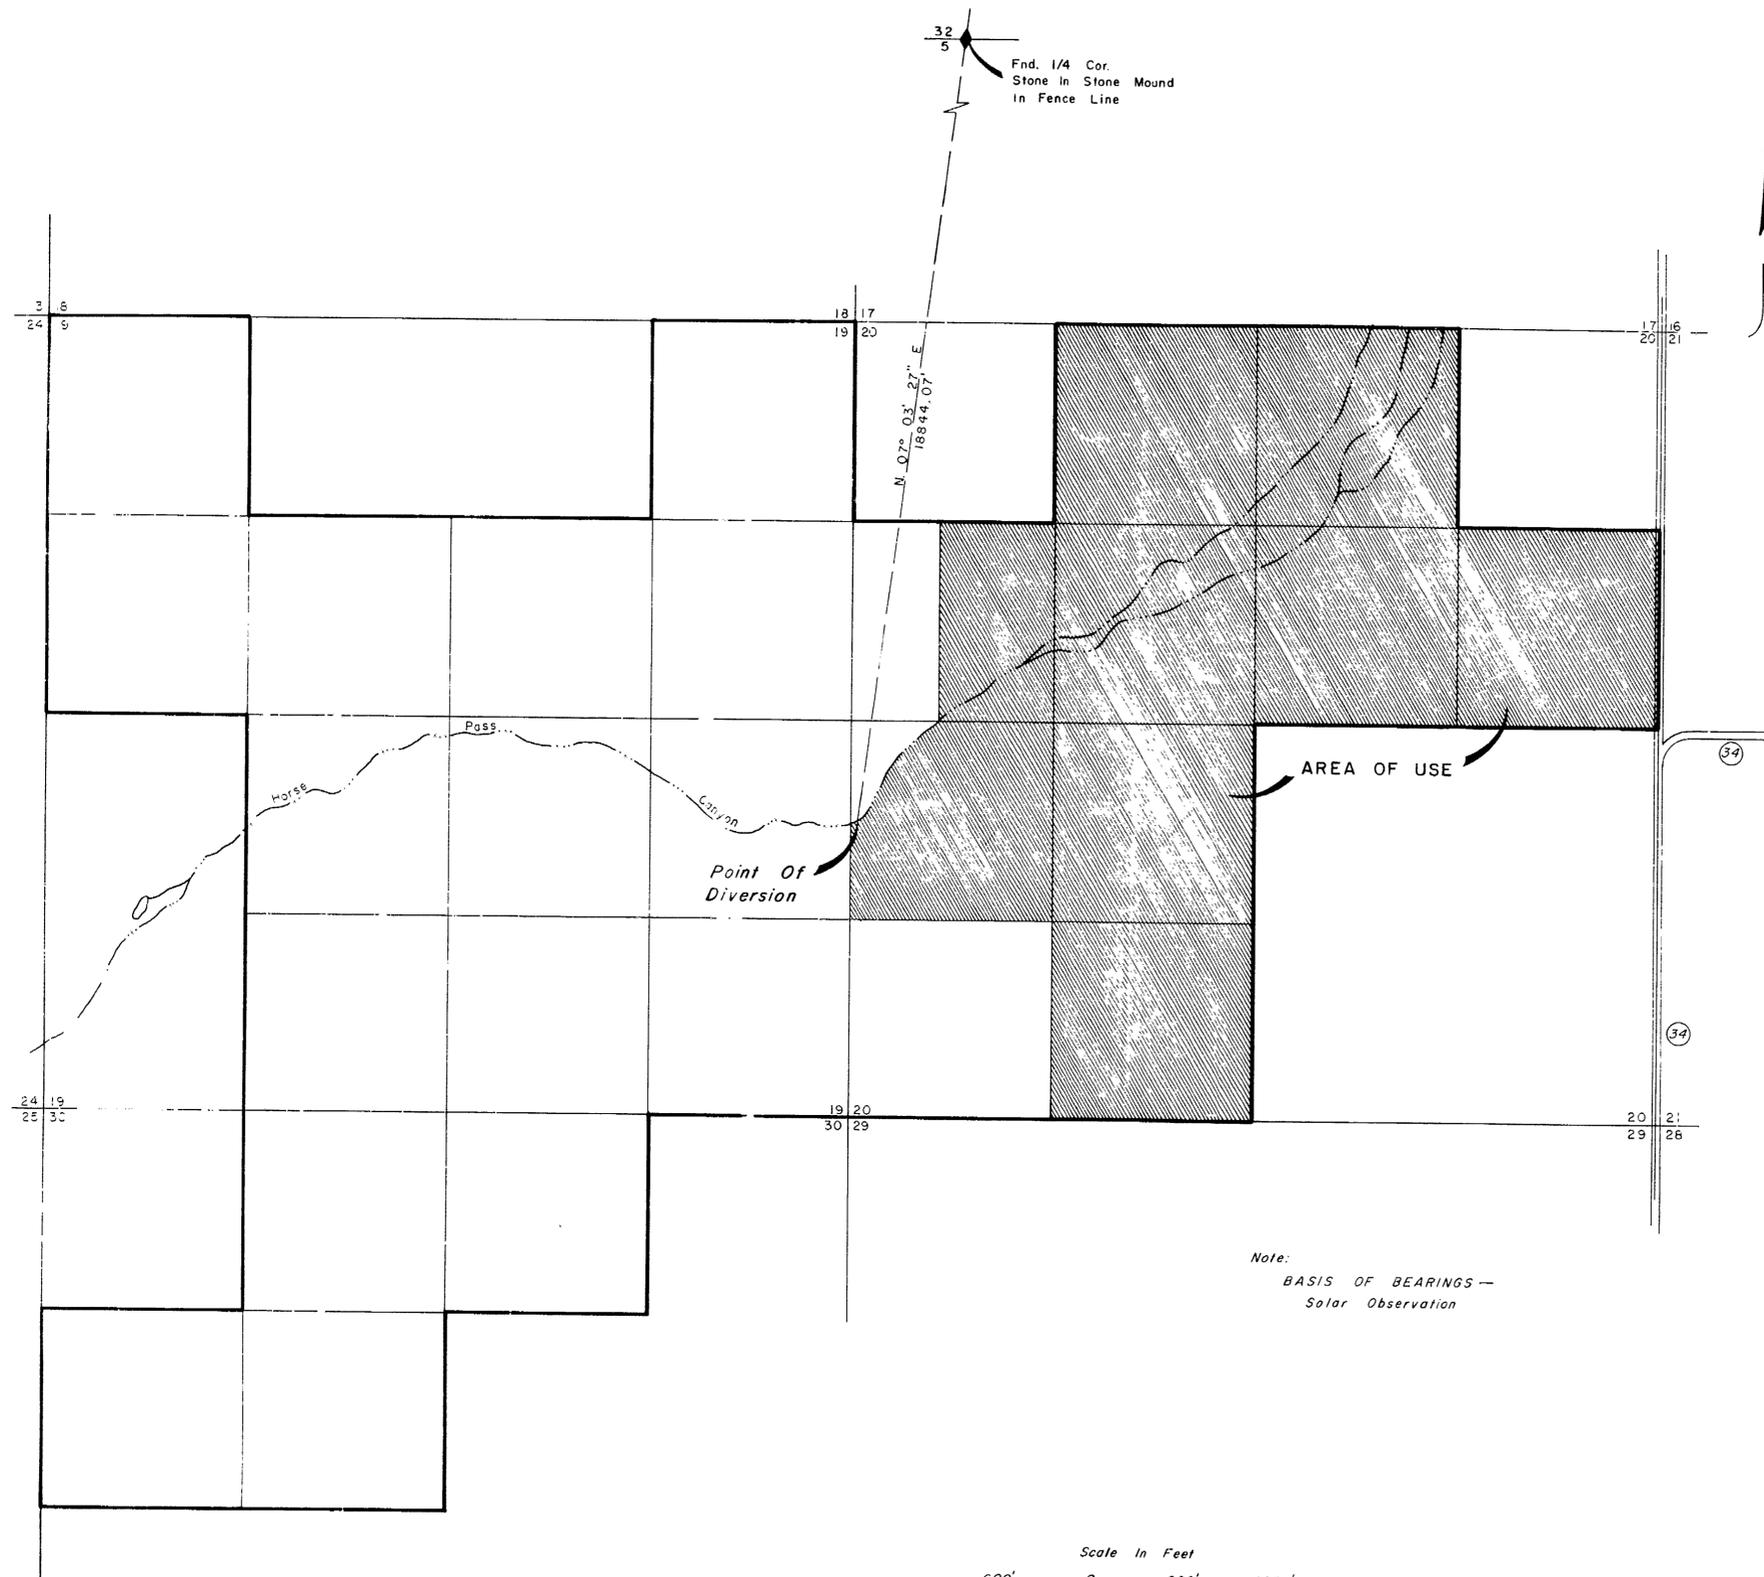

STATE OF CALIFORNIA }
 COUNTY OF MODOC } S.S.


I, Robert W. Wickenden, being first duly sworn, deposed and say that this map consisting of 1 sheet only, has been correctly drawn to the designated scale from field notes of a survey made by me, between the 2nd day of January, and the 3rd day of January, 1973, that it truly and correctly represents the proposed location and extent of the works used to divert water from UNNAMED INTERMITTENT WATERCOURSE, in Washoe County, Nevada, by Jack Bandy, for irrigation purposes. That all other works or streams which are crossed by or connected with said works and the boundary area and kind of culture of lands irrigated, are correctly shown and designate hereon.

Robert W. Wickenden
 State Water Right Surveyor


Subscribed and sworn to before me in's 24th day of January, 1973.

Louise A. Laughridge
 Notary Public in and for Modoc County, California

My commission expires the 14th day of June, 1976.

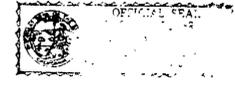

Note:
 BASIS OF BEARINGS —
 Solar Observation

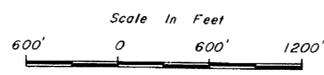

FILED
 FEB 5 1973
 STATE ENGINEER'S OFFICE

MAP
 TO ACCOMPANY APPLICATION TO
 APPROPRIATE WATER FOR
 IRRIGATION BY JACK BANDY
 FROM UNNAMED INTERMITTENT
 WATERCOURSE

27261