


T.11N., R.23E., M.D.B. & M. 12 7
 13 18
 FOUND POST SEC. COR.
 BEARING FROM THIS LINE NORTH

CTR. SEC. 13

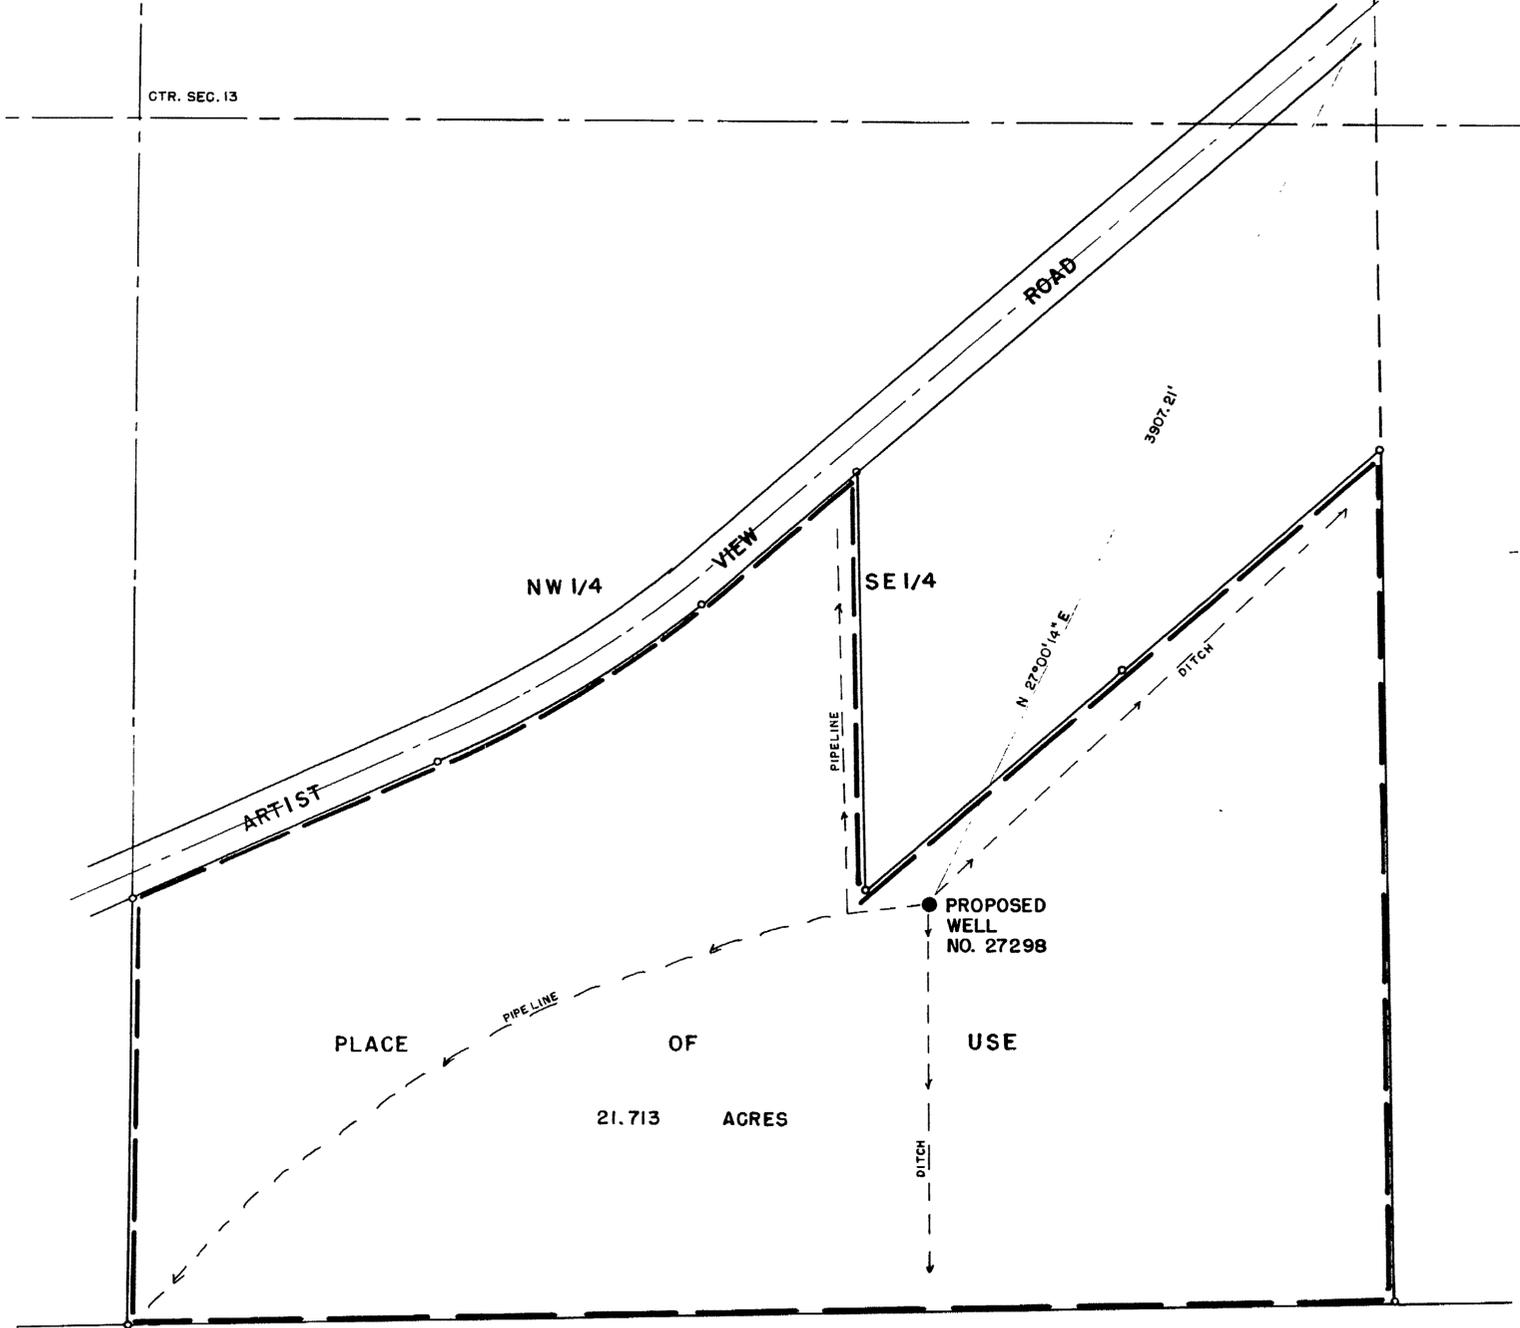

STATE OF NEVADA } ss.
 CARSON CITY

I, Walter G. Reid, being first duly sworn, depose and say that this map, consisting of one sheet, has been correctly drawn to the designated scale from field notes of a survey made by me on the 23rd. day of March, 1973, that it truly and correctly represents the proposed location and extent of the works used to divert water from an underground source in Lyon County, by Joseph Malugani, jr. & Donna Malugani, for irrigation and domestic purposes. That the proposed point of diversion, the approximate location and size of the diverting channel, all reservoirs or basins, the locations and names of all other works which will cross or connect with the proposed works, and the boundary of all lands, showing by 40-acre subdivisions the areas to be irrigated, are fully and correctly designated thereon.

Walter G. Reid
 State Water Right Surveyor

Subscribed and sworn to before me this 12th day of April, 1973.

Jean Williams

JEAN WILLIAMS
 Notary Public, State of Nevada
 Carson City
 My Commission Expires Sept. 24, 1973

PLACE OF USE
 21.713 ACRES

SCALE 1" = 100'



FILED
 APR 12 1973
 STATE ENGINEER'S OFFICE

MAP
 TO ACCOMPANY APPLICATION
 TO APPROPRIATE WATER FOR
 IRRIGATION AND DOMESTIC BY
 JOSEPH MALUGANI, JR. & DONNA L. MALUGANI
 FROM UNDERGROUND SOURCE

27298