


NORTH

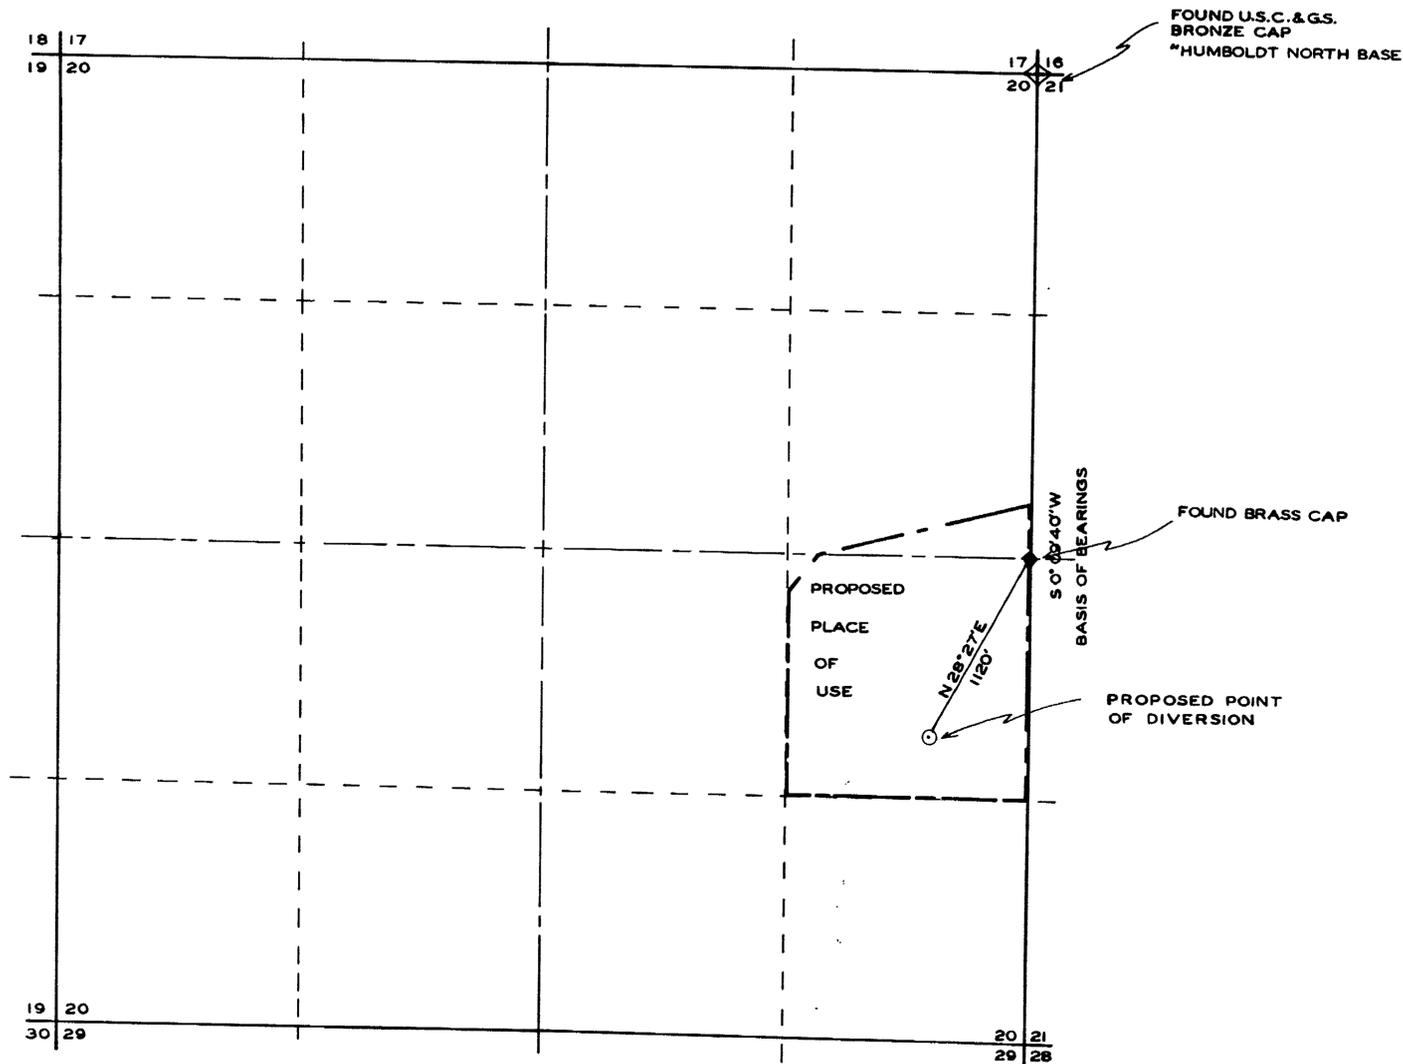

T. 36 N. R. 38 E.
M.D.B&M.

STATE OF NEVADA } ss.
 COUNTY OF HUMBOLDT }
 I, J.R. CALDWELL, BEING FIRST DULY SWORN, DEPOSE AND SAY THAT THIS MAP HAS BEEN CORRECTLY DRAWN TO THE DESIGNATED SCALE FROM FIELD NOTES OF A SURVEY MADE BY ME (OR UNDER MY SUPERVISION AND DIRECTION) THE 22ND DAY OF MARCH 1973.

THAT IT TRULY AND CORRECTLY REPRESENTS THE PROPOSED LOCATION AND EXTENT OF THE WORKS USED TO DIVERT WATER FROM UNDERGROUND IN HUMBOLDT COUNTY, BY HUMBOLDT CO. A POLITICAL SUBDIVISION FOR IRRIGATION PURPOSES, THAT THE PROPOSED POINT OF DIVERSION, THE APPROXIMATE LOCATION AND SIZE OF THE DIVERTING CHANNEL, ALL RESERVOIRS OR BASINS, THE LOCATION AND NAMES OF ALL OTHER WORKS WHICH WILL CROSS OR CONNECT WITH THE PROPOSED WORKS AND THE BOUNDARY OF ALL LANDS SHOWING BY 40-ACRE SUBDIVISIONS, THE AREAS PROPOSED TO BE IRRIGATED, ARE FULLY AND CORRECTLY DESIGNATED THEREON.

J.R. Caldwell
 STATE WATER RIGHT SURVEYOR

SUBSCRIBED AND SWORN TO BEFORE ME
 THIS 22ND DAY OF MARCH, 1973

John A. ...
 Humboldt County Recorder



FILED
 MAR 23 1973
 STATE ENGINEER'S OFFICE

1973 MAR 25 11 11 26

MAP
 TO ACCOMPANY APPLICATION TO
 APPROPRIATE WATER
 FOR IRRIGATION
 BY HUMBOLDT CO. A POLITICAL SUBDIVISION
 FROM UNDERGROUND
 IN HUMBOLDT COUNTY NEVADA

27371