


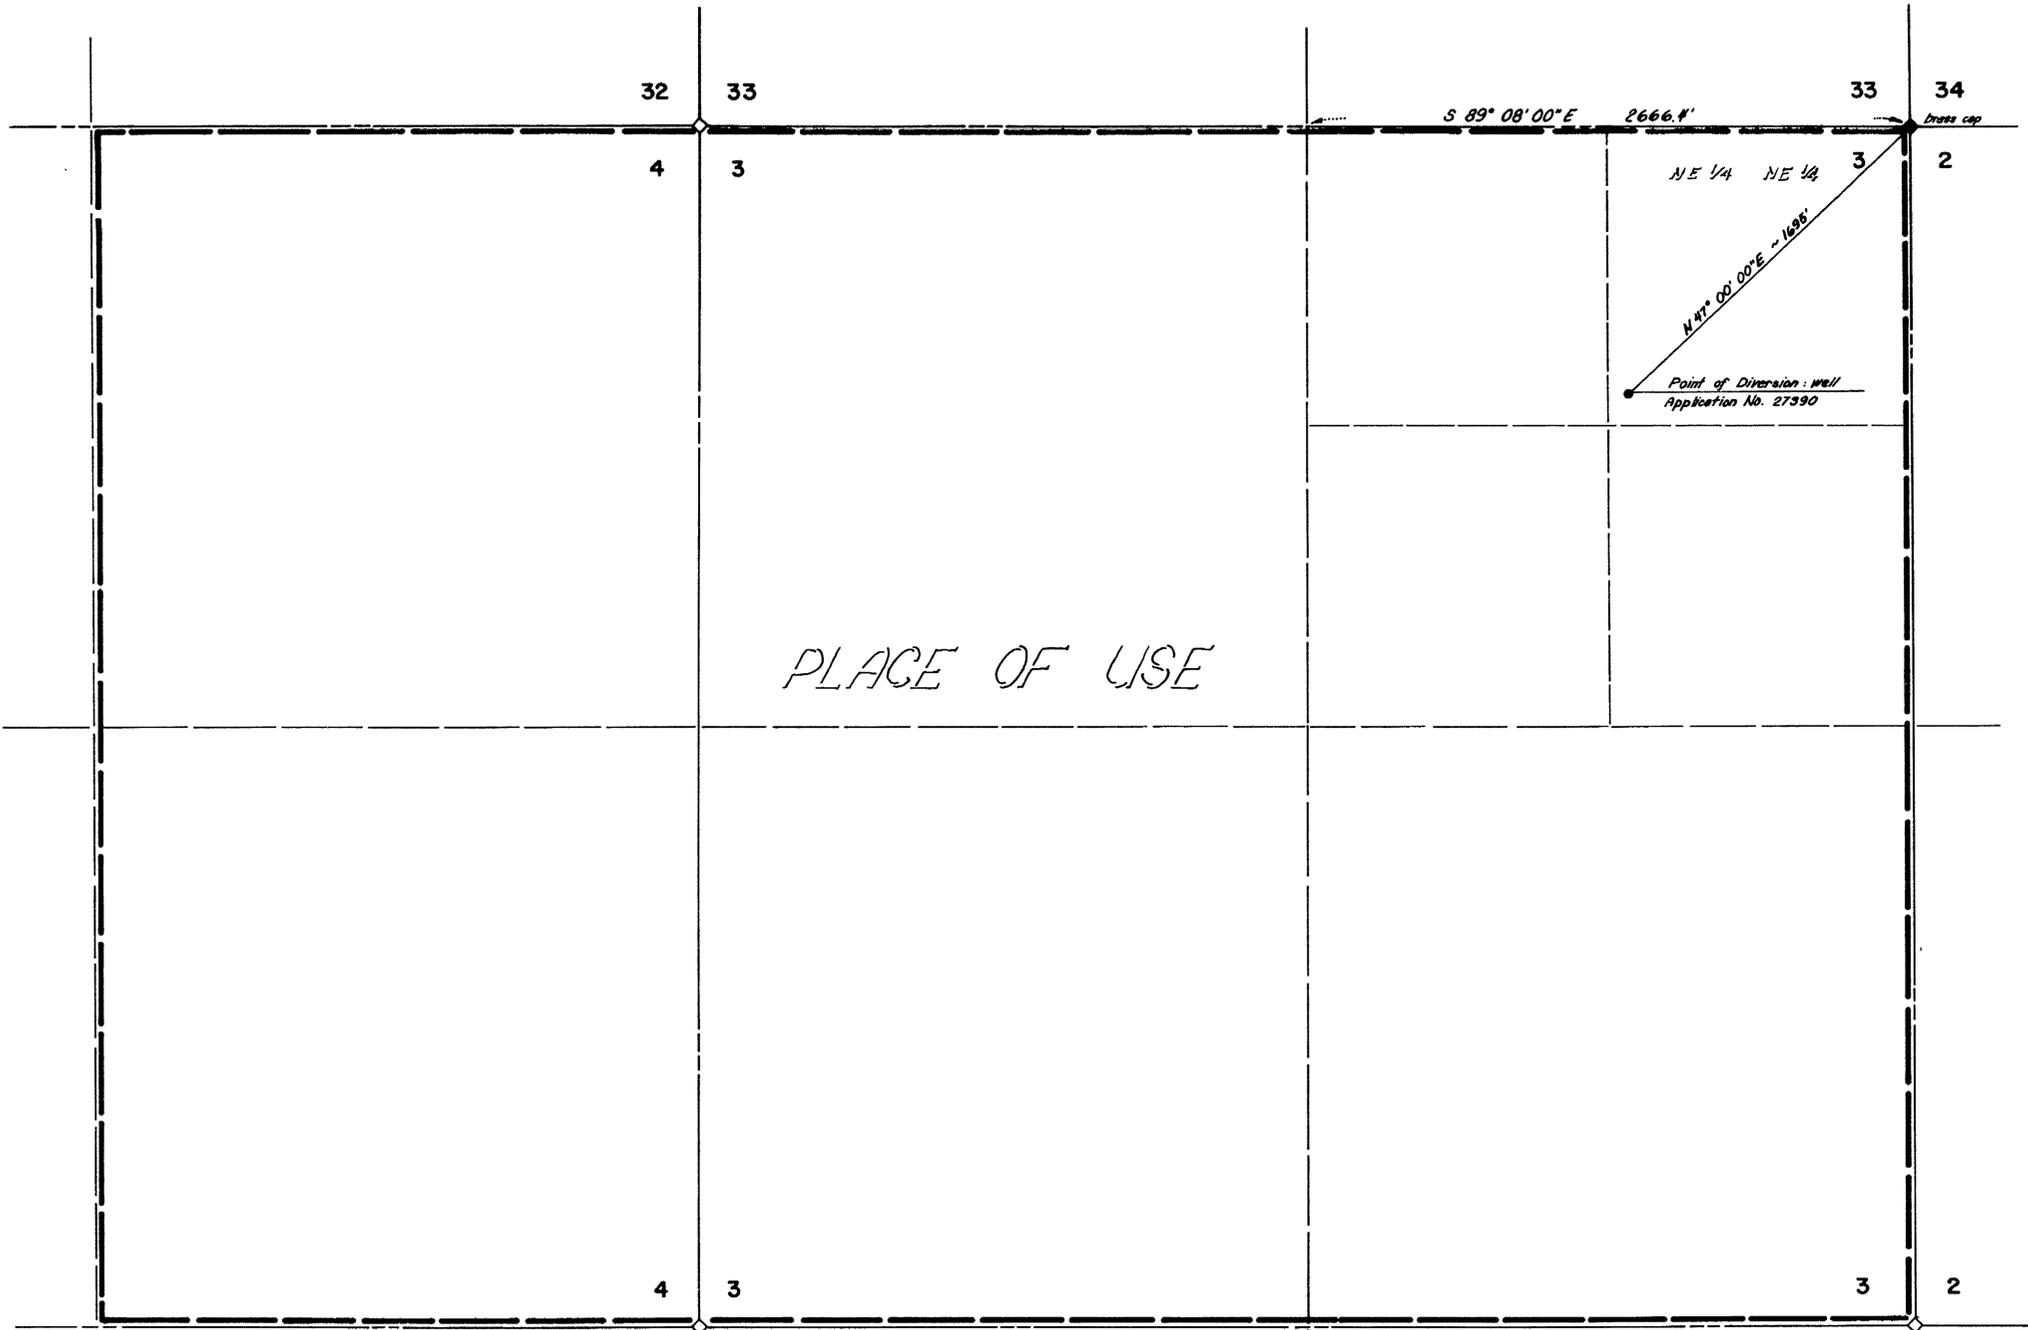

BASIS OF BEARINGS:
 G.L.O. Survey Northline Sec. 3
 IE - S 89° 08' E



**STATE OF NEVADA
 COUNTY OF WASHOE S.S.**


I, E.P. Osgood, Jr., being first duly sworn, depose and say that this map, consisting of one sheet has been correctly drawn to the designated scale from field notes of a survey conducted by me on June 6, 1973. That it truly and accurately represents the location and extent of the works used to divert water from underground sources in Washoe County, Nevada, by Joseph F. McDonald for Quasi-Municipal (subdivision) and domestic use. That the proposed Point of Diversion, the approximate location, and the size of the diversion channel or other conduit, the place and manner of use, and the location and names of other works or streams which are crossed by or connected with the said works are fully and correctly designated thereon.

E.P. Osgood
 E. P. Osgood, Jr., St. Wtr. Rt. Sur No. 294

Subscribed to and sworn to before me on this 3rd day of July, 1973.

Robert L. Gonell
 Notary Public

Notary Public in and for Washoe County, Nevada. My commission expires:

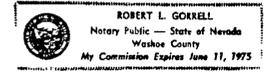

**SECTIONS 3 & 4
 T 17 N., R 20 E., M.D.B. & M.**

SCALE: 1" = 400'



**MAP TO ACCOMPANY
 APPLICATION TO APPROPRIATE WATER
 FOR QUASI-MUNICIPAL (SUBDIVISION) &
 DOMESTIC USE BY
 JOSEPH F. McDONALD, JR.
 FROM UNDERGROUND SOURCES
 WASHOE COUNTY NEVADA
 E.P. OSGOOD, JR., STATE WTR. RT. SURVEYOR NO.294**

**FILED
 JUL 5 1973
 STATE ENGINEER'S OFFICE**

JUL 5 1973

27390