


T. 38 N., R. 49 E., M.D.B. & M.
SCALE: 1" = 1 MILE
VICINITY MAP

T. 38 N., R. 49 E.
M.D.B. & M.

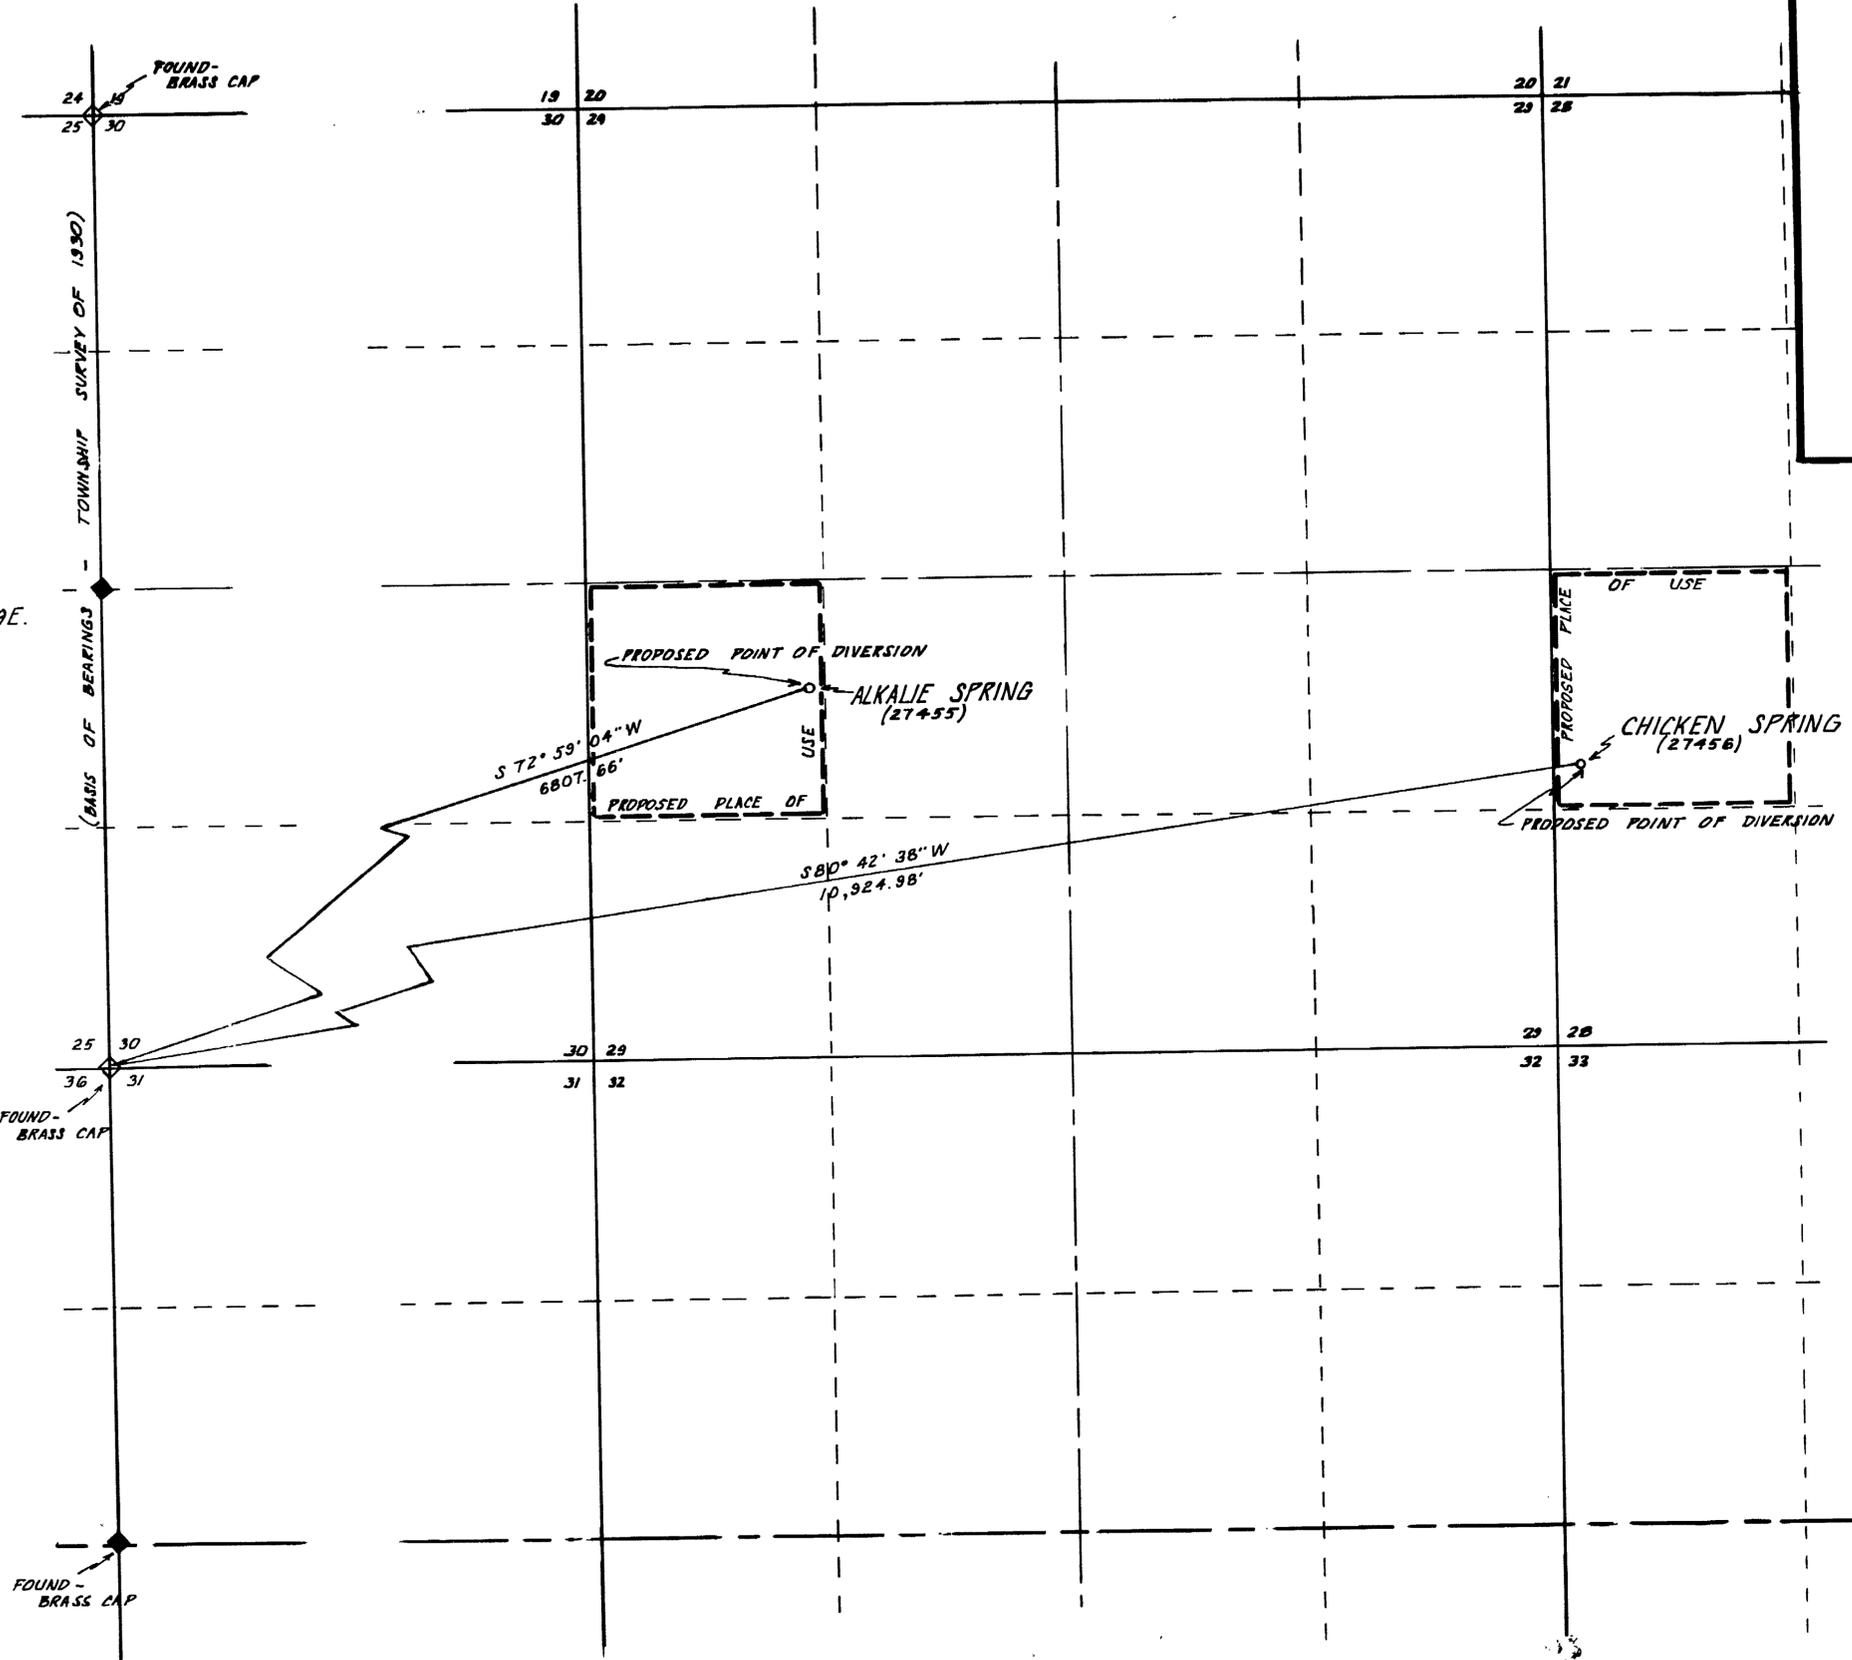


STATE OF NEVADA }
COUNTY OF HUMBOLT } SS


I, J. R. Caldwell, being first duly sworn, depose and say that this map, consisting of 1 sheets, has been correctly drawn to the designated scale from field notes of a survey made by me, (or under my supervision and direction), ON THE 19TH & 20TH DAYS OF JULY 1973, that it truly and correctly represents the proposed location and extent of the works used to divert water from ALKALIE & CHICKEN SPRINGS in ELKO County, by THE 25 CORPORATION, INC. for STOCK-WATERING.

That the proposed point of diversion, the location and size of the diverting channel, all reservoirs and basins, location and description of all measuring devices, and the boundary of all lands _____

and the location and names of all other works or streams which are crossed by or connected with said works are fully and correctly designated thereon _____

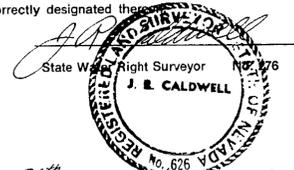

Subscribed and sworn to before me this 26th day of July, 1973
Sheldon Gule
Humboldt County Recorder

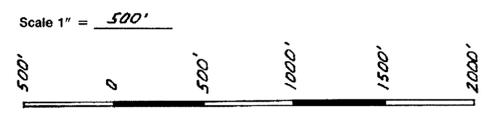

MAP TO ACCOMPANY APPLICATION TO APPROPRIATE WATER

FOR STOCK WATERING

BY THE 25 CORPORATION, INC.

FROM ALKALIE & CHICKEN SPRINGS

IN ELKO COUNTY, NEVADA

27455 CERTIFICATE NO. 2343 ISSUED 8-12-74
27456 CERTIFICATE NO. 2344 ISSUED 8-12-74



J. R. Caldwell	
Winnemucca, Nevada	
Job No.	By Date
Survey	J.R.C. 7/19/73
Calculations	J.R.C. 7/24/73
Drawing	J.R.A. 7/25/73
Checked	J.R.C. 7/26/73
Corrections	

27456 27455